


EXTEND N/B TURN LANE (300' STORAGE) RE-STRIPING,
 • MODIFY SE CORNER OF INTERSECTION

ADD RIGHT LANE (100' STORAGE)

PROGRESS DRAWING
 NOT FOR CONSTRUCTION

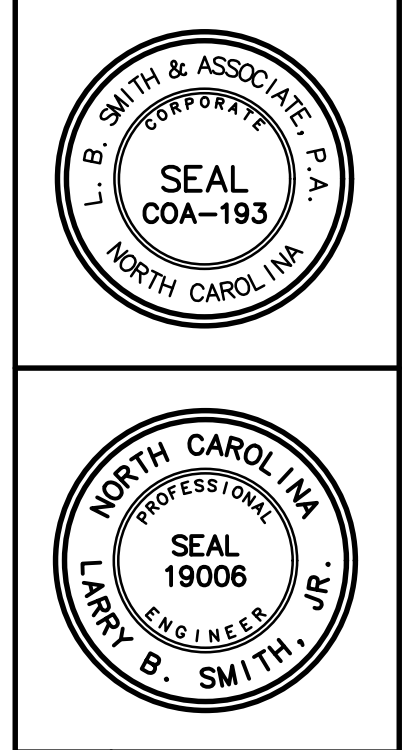

REVISIONS	80% CD PACKAGE
DATE	9-16-24

WORKPLACE
 ARCHITECTURE+DESIGN

L. B. SMITH AND ASSOCIATE
 ARCHITECTS

SHEET TITLE	ENLARGED MASTER SITE PLAN - CFE
PROJECT NAME	CENTER FOR ENTREPRENEURSHIP
OWNER	SOUTH PIEDMONT COMMUNITY COLLEGE
LOCATION	MONROE, NORTH CAROLINA
SCALE	1" = 30'-0"
DATE	SEPT. 16, 2024
DRAWN BY	LL / OT
CHECKED BY	LBS, JR
PROJECT NUMBER	#20-22115-02A
PROJECT NUMBER	2021.01

A ENLARGED MASTER SITE PLAN - CFE
 C-102 1" = 30'-0"

LEAD DESIGN PROFESSIONAL
 LARRY B. SMITH, JR., P.E.
 L. B. SMITH AND ASSOCIATE, P.A.
 (704) 284-5168
 lbsjr@lbsmithpa.com