



ADDENDUM NO. 3

DATE: 11/13/2024

TO: ALL BIDDERS
FROM: JKF ARCHITECTURE
RE: Edgecombe Community College
Barnes Student Lounge Renovation
SCO ID NO. 23-27150-01A
JKF Project No. 2024-04

The following corrections, clarifications, or supplemental information is to be incorporated into the Contractor(s) bid to perform the Work:

CHANGES TO DRAWINGS:

1. See attached Drawing SK-1, dated 11-11-2024. Clarifies demolition of existing steel relaed to existing pre-cast panels to be demolished.
2. See attached Drawing SK-2, dated 11-11-2024. Clarifies demolition of existing steel relaed to existing pre-cast panels to be demolished.

CLARIFICATIONS:

1. None.

CHANGES TO SPECIFICATIONS

1. None.

END OF ADDENDUM NO. 3 (TOTAL NUMBER OF PAGES = 3)

Attachments:

1. As noted.

xc:

- All Bidders, Plan Rooms
- Andrew Votipka,
- Raymond Pachnar
- JKF Design Team
- Vibha Goel, RA, SCO

file: a:\projects-2024\2024-04\111-003.docx

C:\Users\mikem\Desktop\RPA Projects\2024\2024081 JFK Architecture - Edgcombe CC Barnes Building Dining Addition_Structural\2024081ROOF.dwg, SK-01, 11/10/2024 1:52:02 PM, mikem, DWG To PDF.pc3, ANSI full bleed A (8.50 x 11.00 Inches), 1:1



RPA ENGINEERING, P.A.

Structural Engineering Solutions

Engineering License Certificate No. C-2734

1 Commerce Square
Suite 202
Washington, NC 27889


Phone: 252-321-6027
Fax: 252-355-2179

PROJECT TITLE
JFK ARCHITECTURE - EDGEcombe COMM.
COLL. BARNES STUDENT LOUNGE RENOV.
ROCKY MOUNT CAMPUS, NC

DRAWING TITLE
PARTIAL ROOF FRAMING PLAN

REFERENCE
S1.2 ROOF FRAMING PLAN, PLAN LEGEND
& NOTES, SECTIONS & DETAILS

PROJECT No.
2024081
DATE
11-11-2024
SCALE
AS NOTED
DRAWN BY
MBM
CHECKED BY
MSR
SHEET No.
SK-01

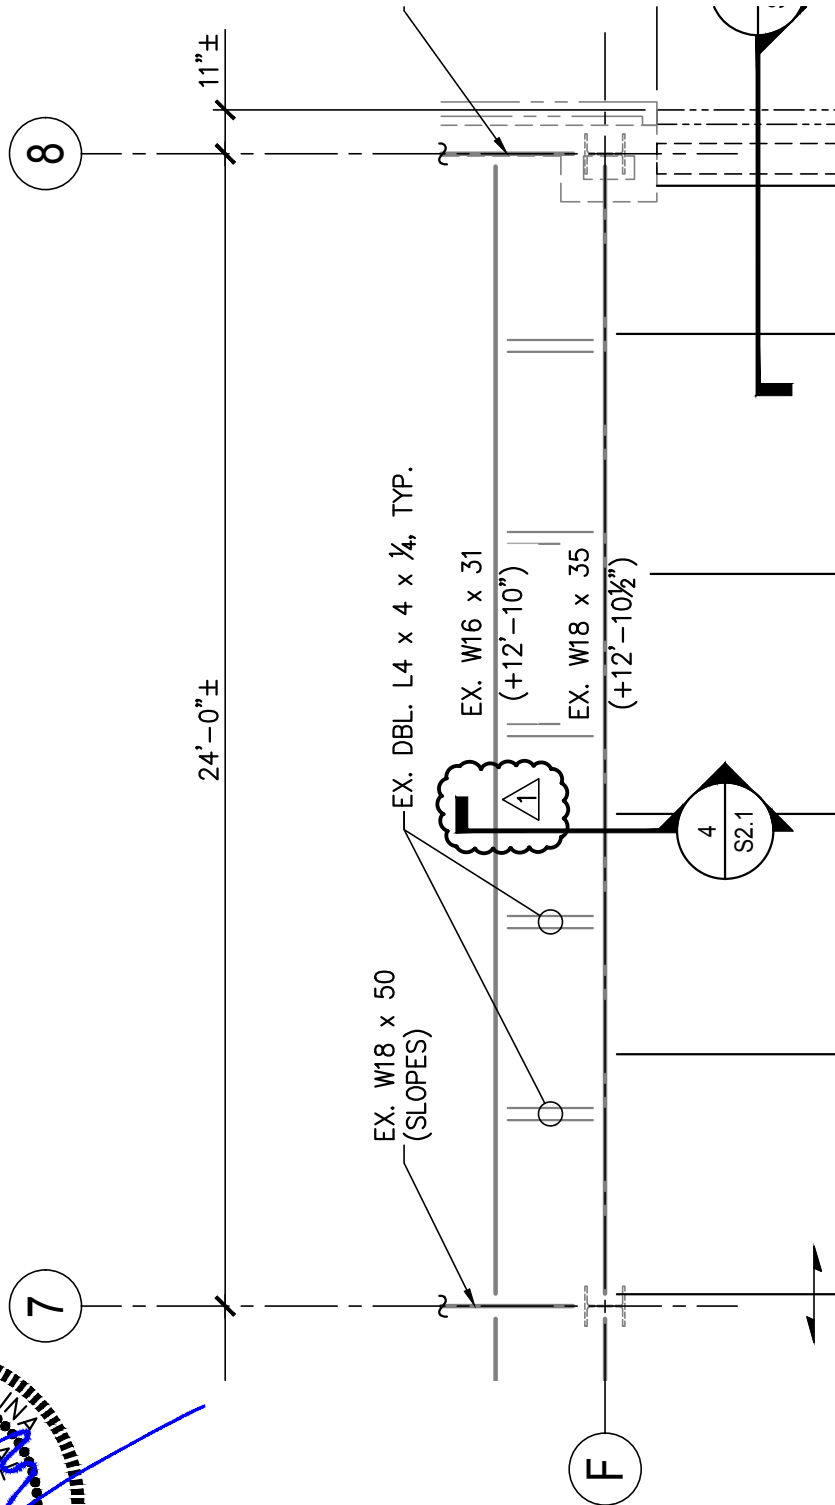


ROOF FRAMING PLAN

1/4" = 1'-0"

PROJECT NORTH

C:\Users\mikem\OneDrive\Projects\2024\2024081 JFK Architecture - Edgcombe CC Barnes Building Dining Addition_Structural\2024081ROOF.dwg, SK-02, 11/10/2024 11:19:35 PM, mikem, DWG To PDF.pc3, ANSI full bleed A (8.50 x 11.00 Inches), 1:1

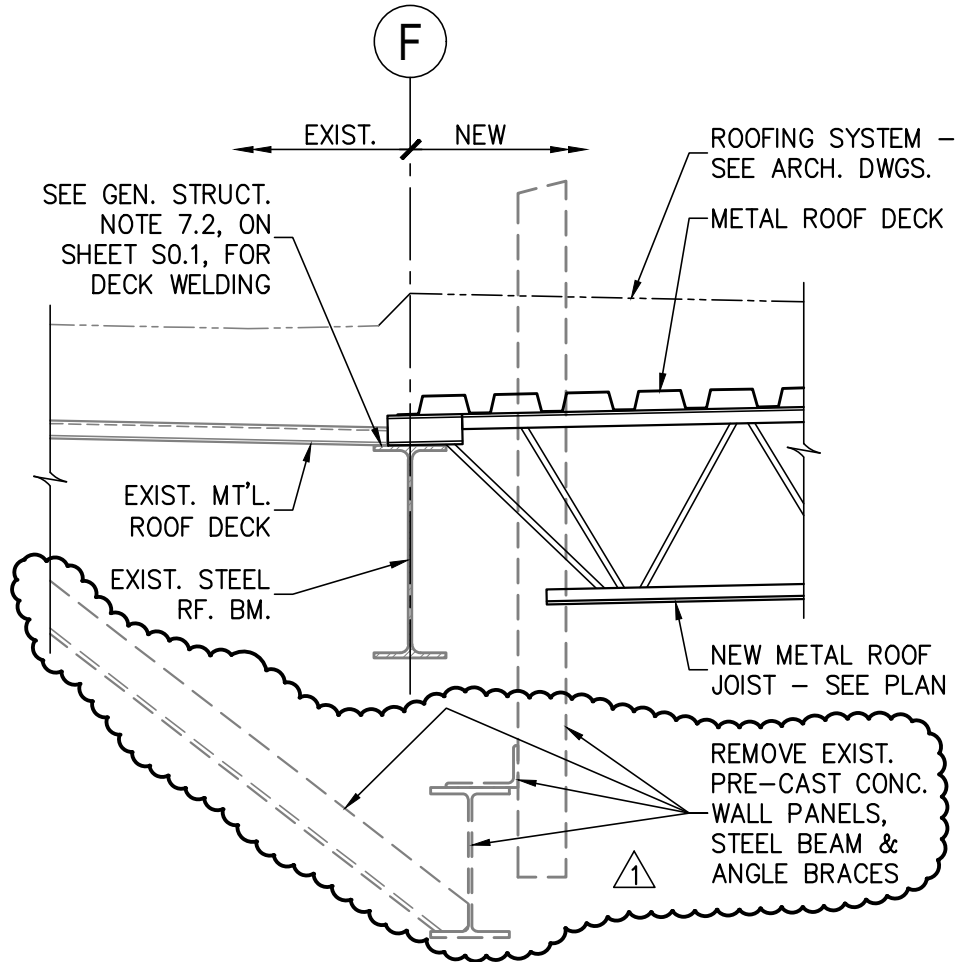

SECTION - TYP. ROOF TIE-IN AT EXIST. BLDG.

4
S2.1 N.T.S.



1	4/S2.1, REMOVE EXIST. ITEMS	11-11-2024
NO	REVISION	DATE

RPA ENGINEERING, P.A.

Structural Engineering Solutions

Engineering License Certificate No. C-2734

1 Commerce Square
Suite 202
Washington, NC 27889

Phone: 252-321-6027
Fax: 252-355-2179

PROJECT TITLE
JFK ARCHITECTURE - EDGEcombe COMM.
COLL. BARNES STUDENT LOUNGE RENOV.
ROCKY MOUNT CAMPUS, NC

DRAWING TITLE
SECTIONS & DETAILS

REFERENCE
S2.1 SECTIONS & DETAILS

PROJECT No.
2024081

DATE
11-11-2024

SCALE
AS NOTED

DRAWN BY
MBM

CHECKED BY
MSR

SHEET No.
SK-02