


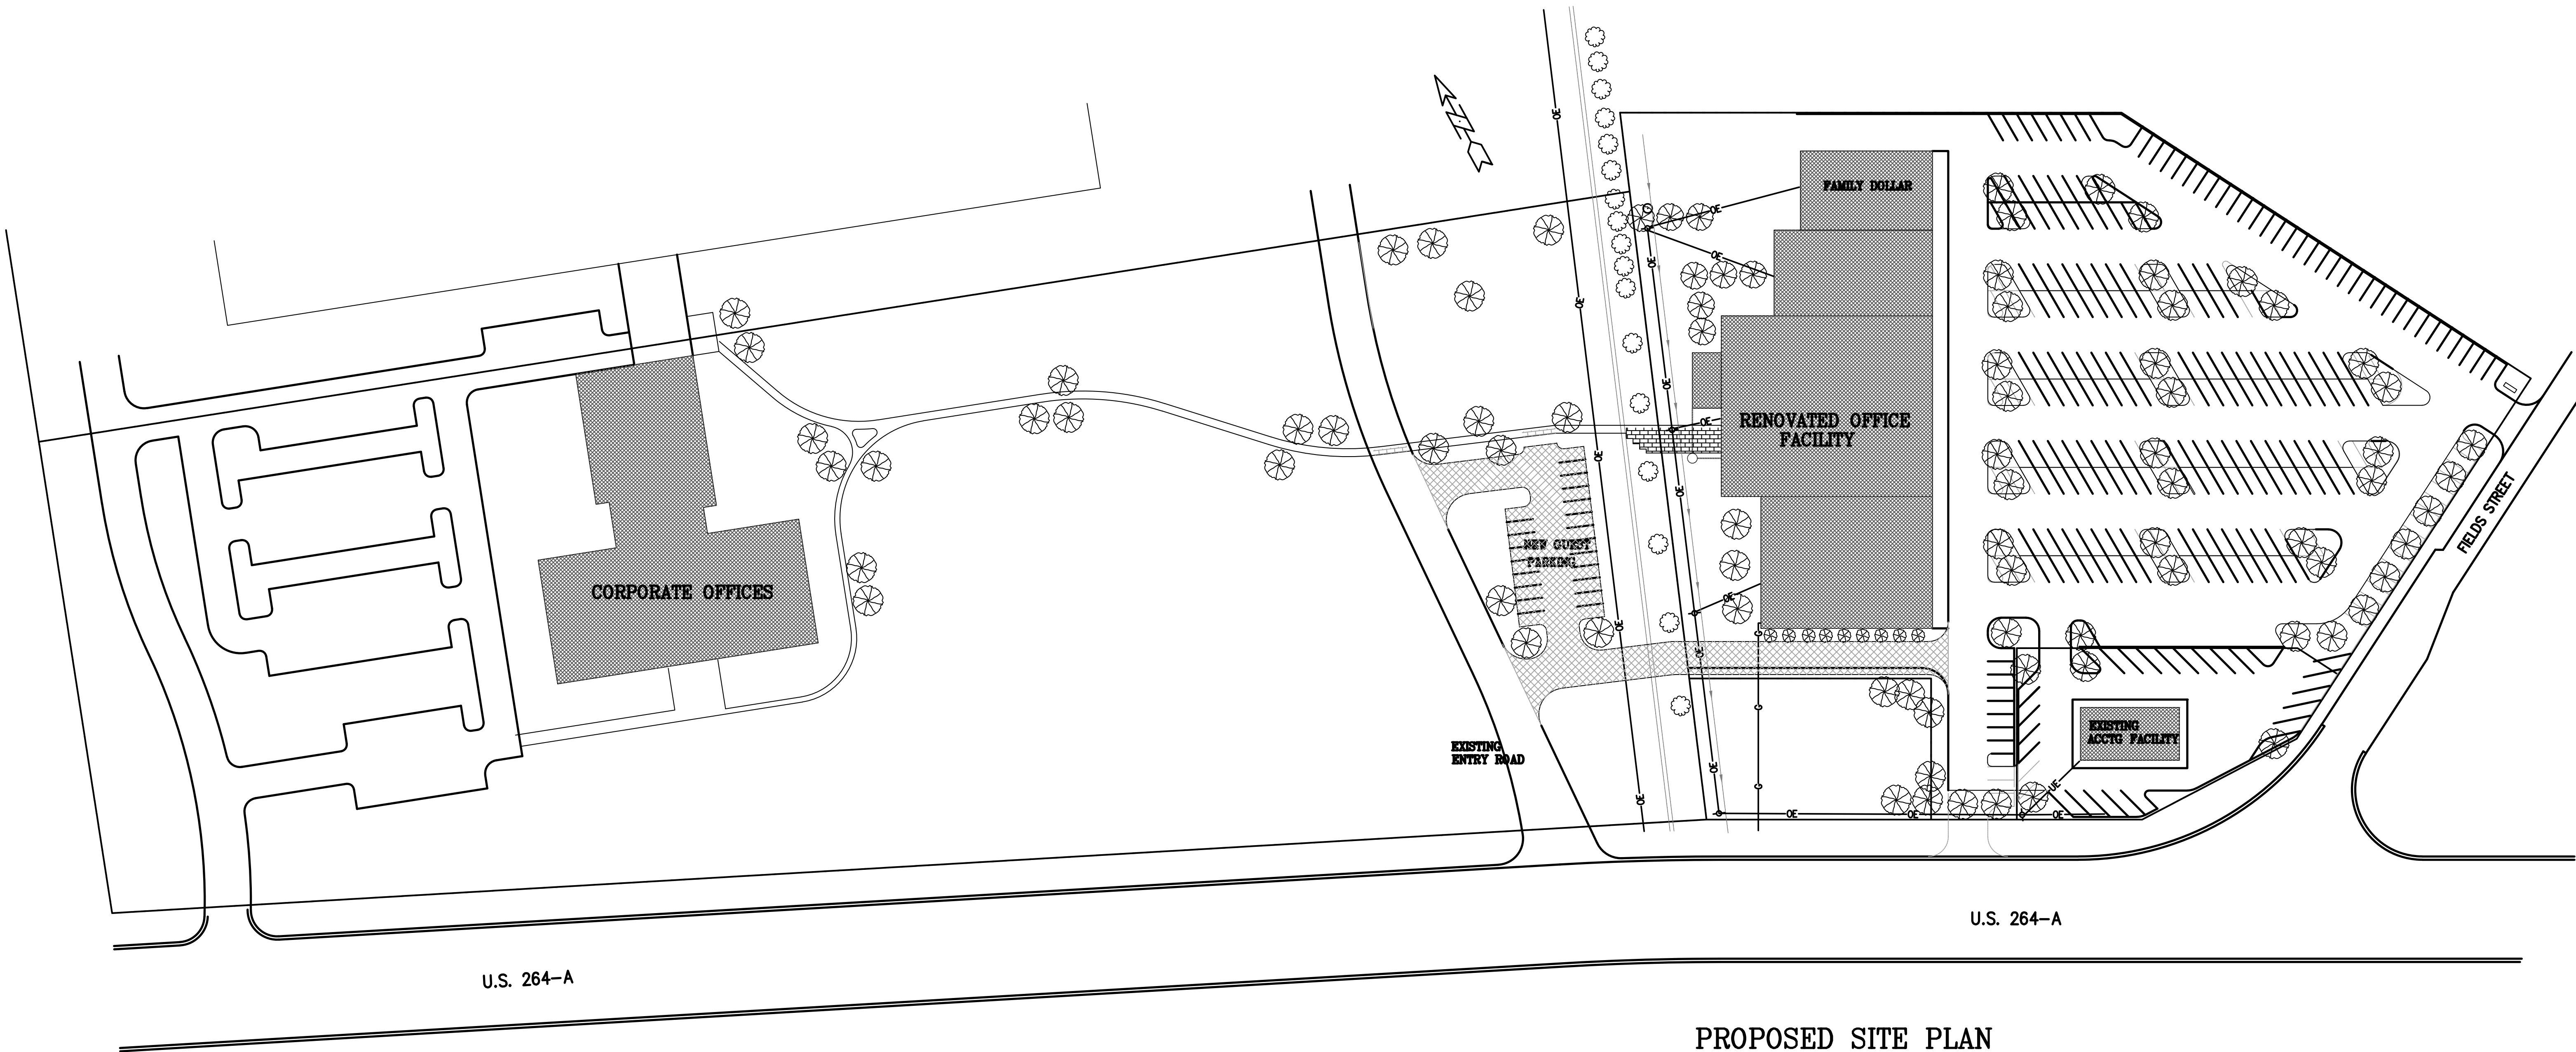


PROPOSED SITE PLAN

DIMON INTERNATIONAL, INC
OFFICE RENOVATION, FARMVILLE, NC

J. Michael Dunn, A.I.A.
ARCHITECT
POST OFFICE BOX 10-02 Kinston, NC Tel: (919) 527-6001 Fax: (919) 527-1001

Issue Date 7-9-97
Revisions

SCH

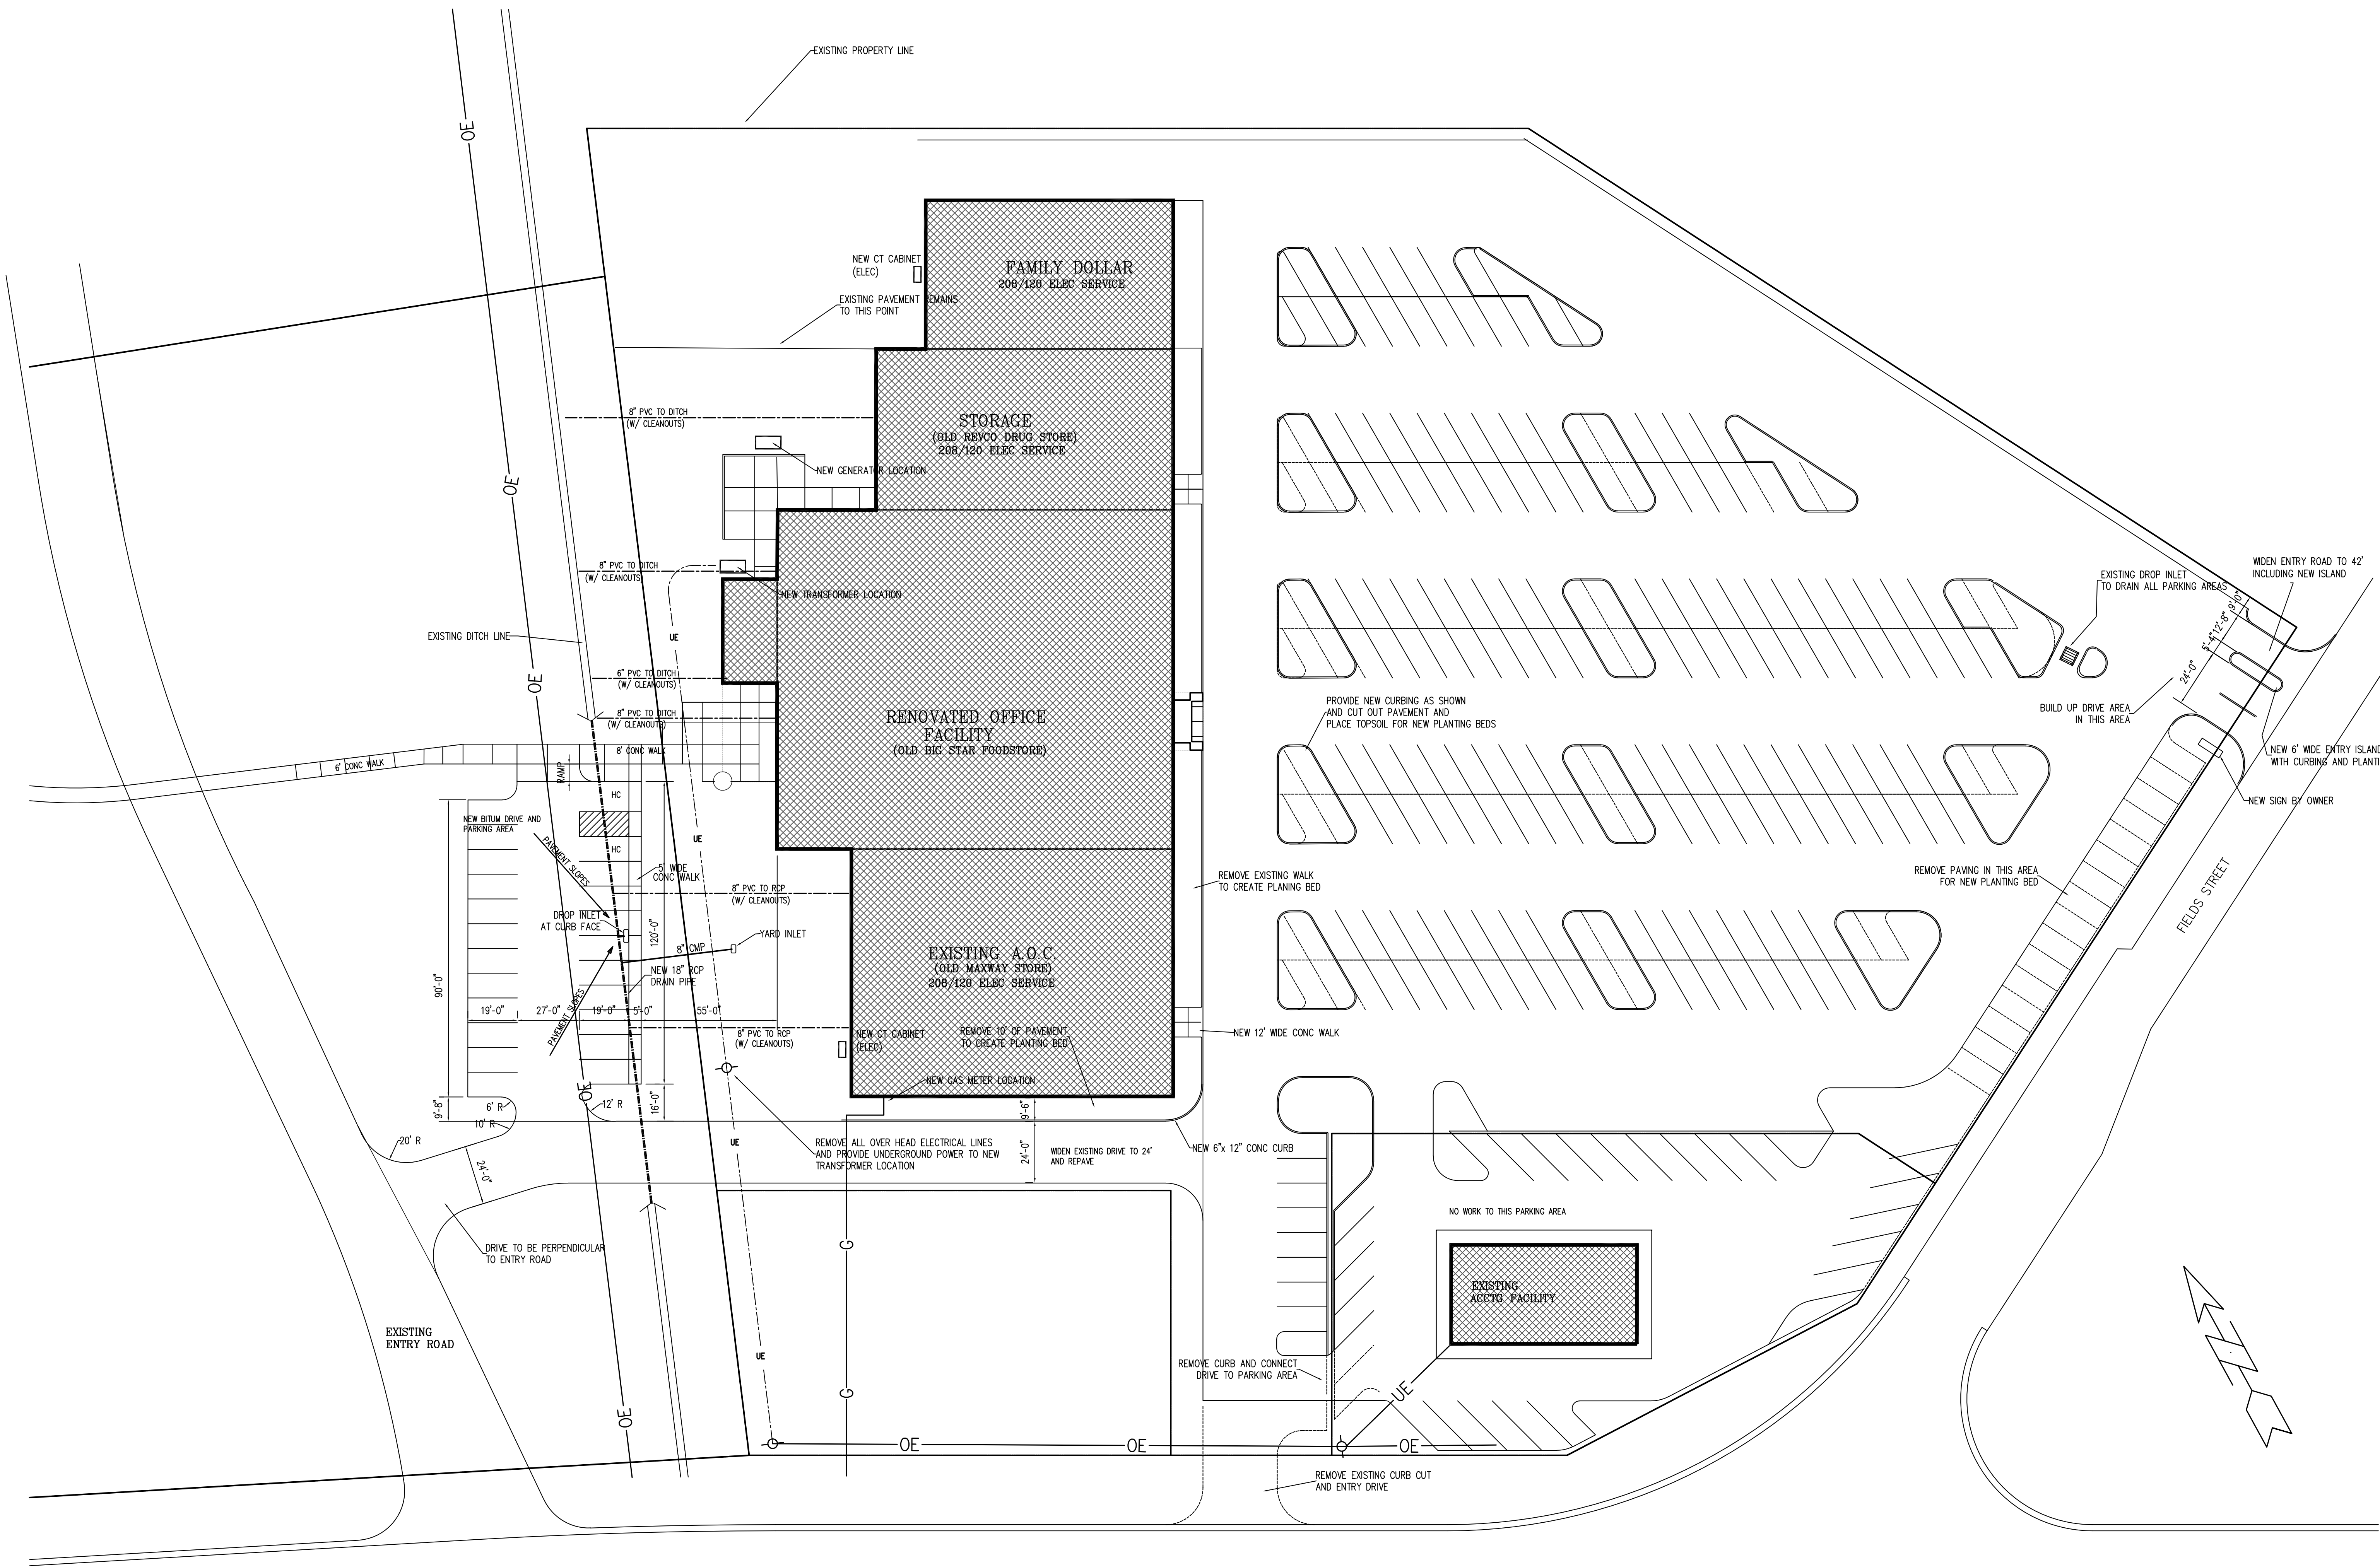

U.S. 264-A


1
A1.3 PARTIAL SITE PLAN
1" = 30'-0"

DIMON INTERNATIONAL, INC
OFFICE RENOVATION, FARMVILLE, NC

J. Michael Dunn, A.I.A.	
A	R
C	H
H	I
I	T
E	E
C	C
T	T
POST OFFICE BOX 1042 KINSTON, NC TEL (919) 527-6121 FAX (919) 527-1491	

Issue Date 10-29-97
Revisions
1-15-98: PARKING LOT AND UTILITY
LOCATIONS

C1.2

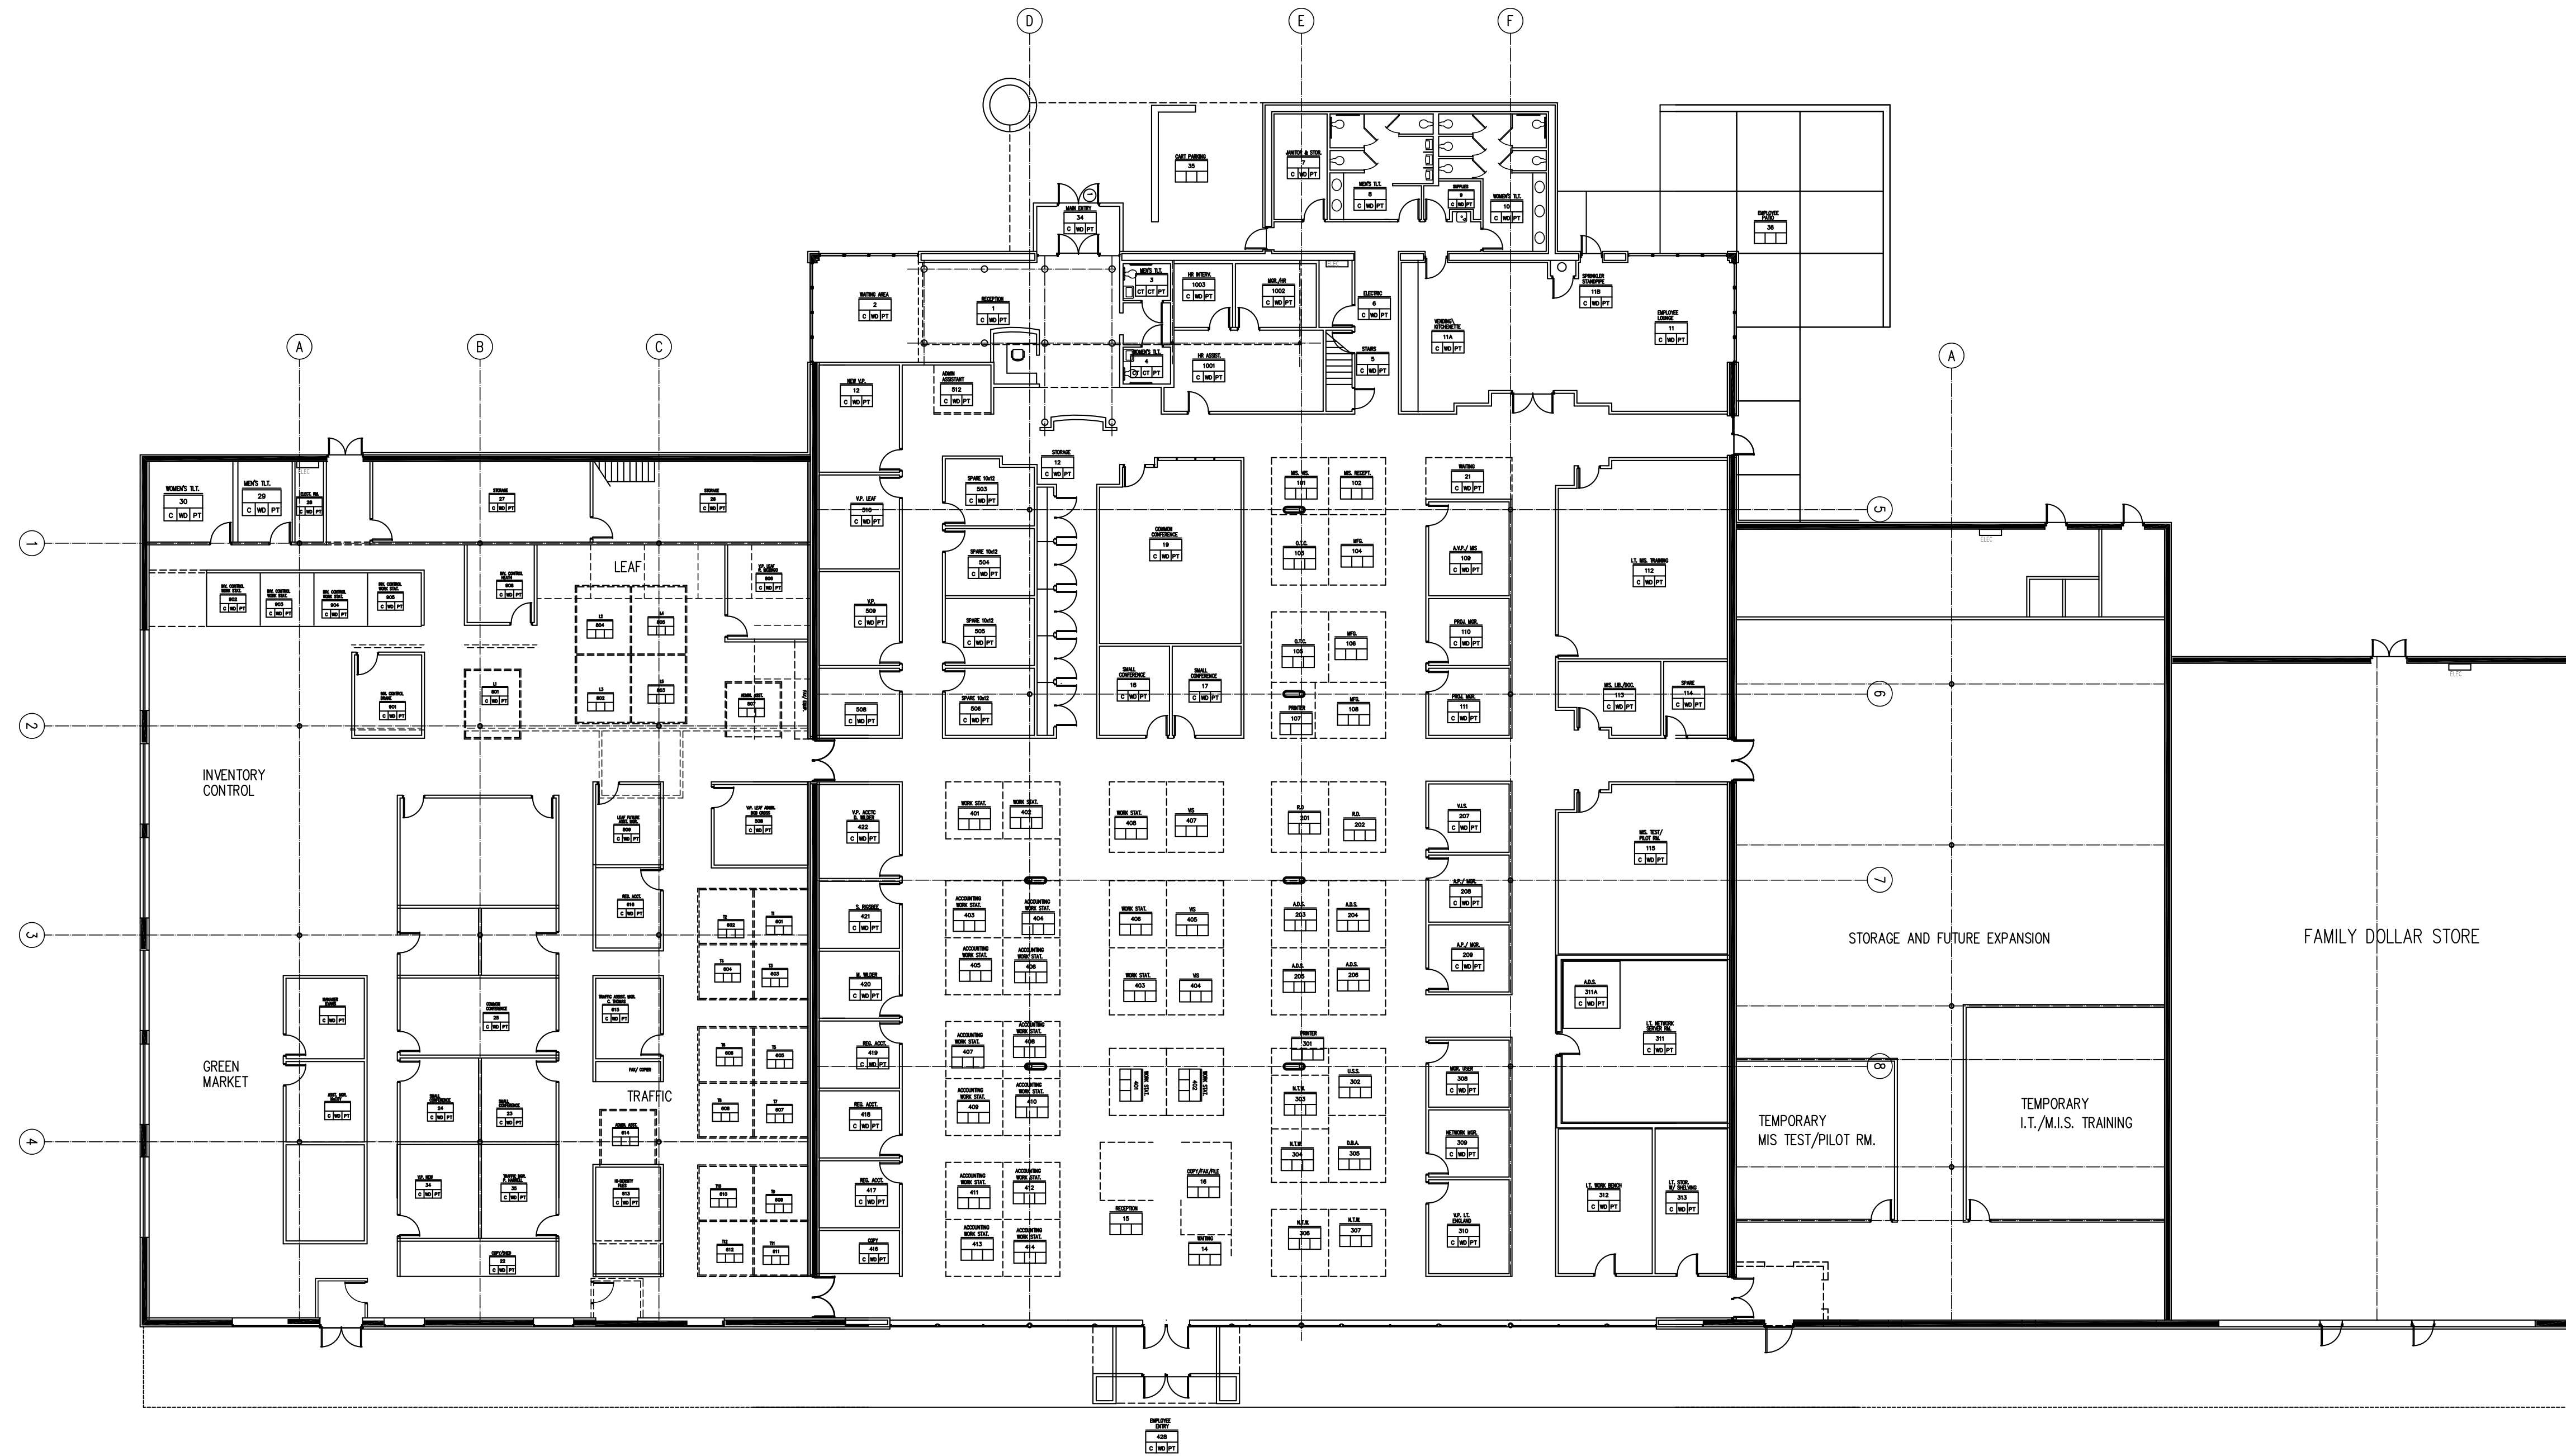

1 FLOOR PLAN
A1.1
1/16" = 1'-0"


DIMON INTERNATIONAL, INC
OFFICE RENOVATION, FARMVILLE, NC

J. Michael Dunn, A.I.A.
ARCHITECT


POST OFFICE BOX 1042, KINSTON, NC TEL: (919) 527-6121 FAX: (919) 527-1991

Issue Date 9-15-97
Revisions

A1.1

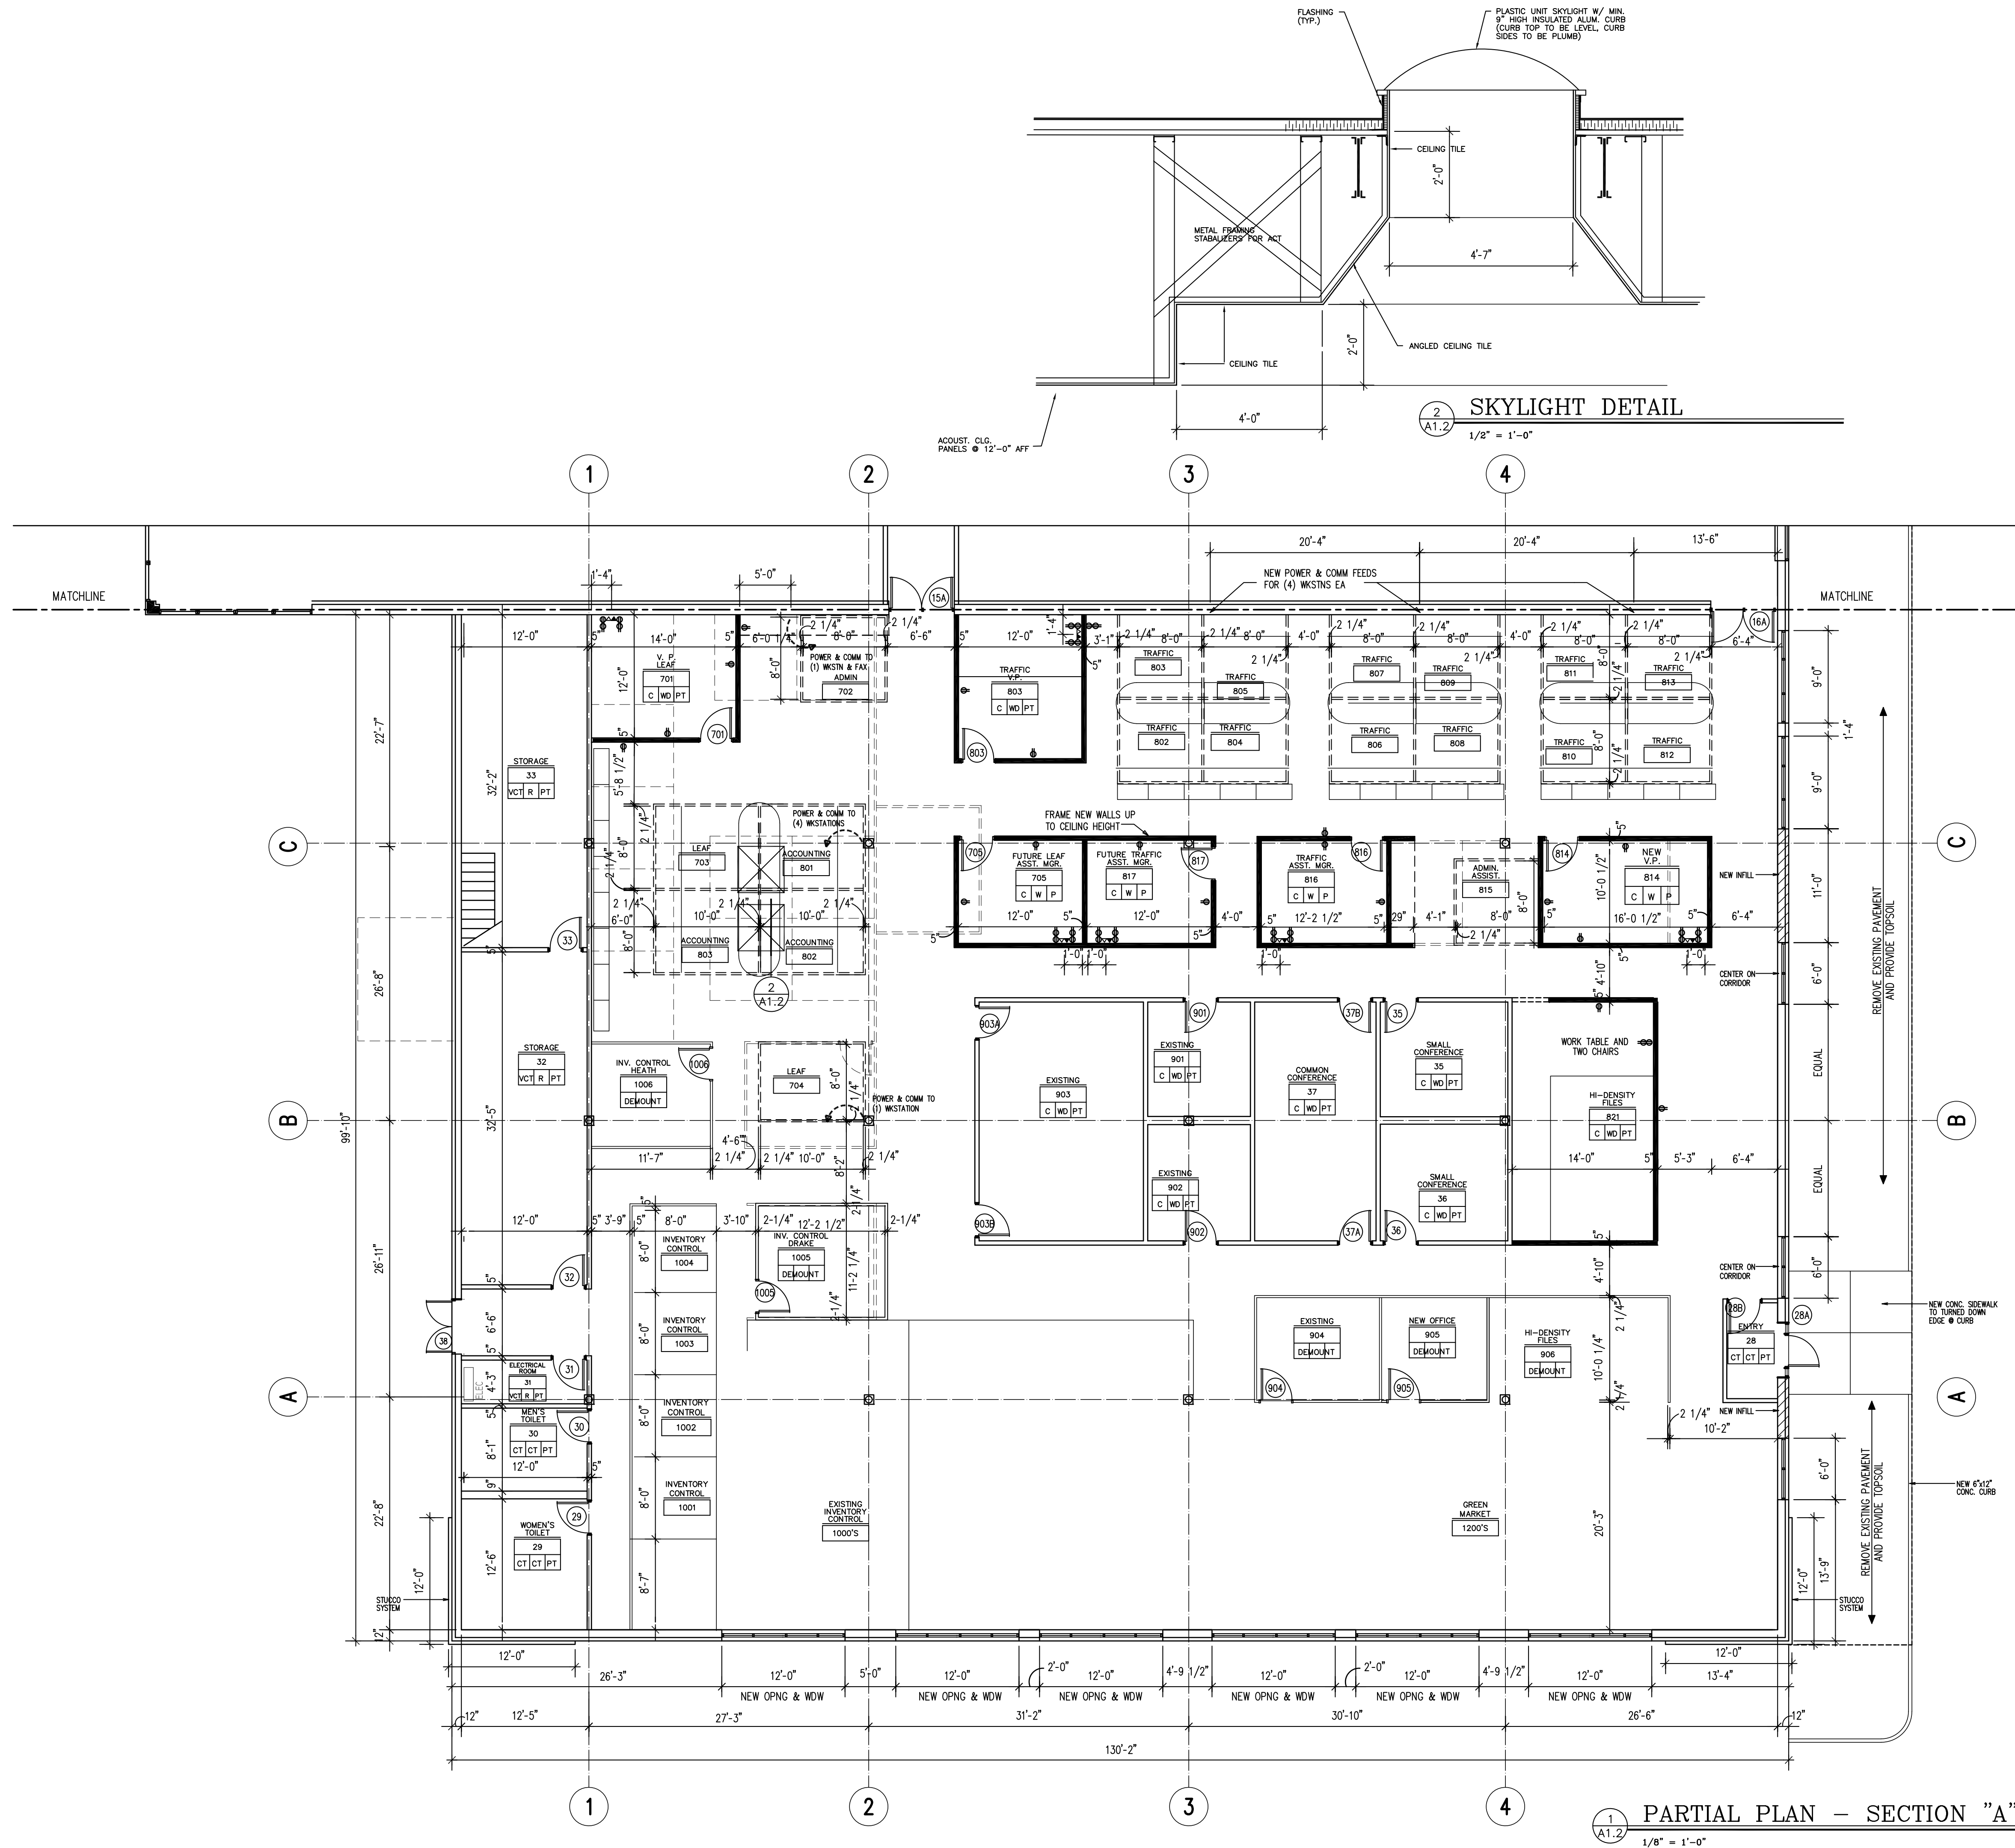

ROOM FINISH LEGEND

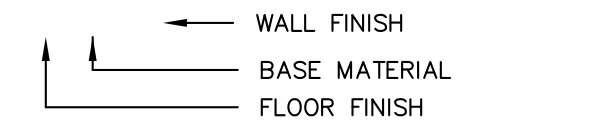

THE ABOVE SYMBOL INDICATES THE GENERAL SURFACE FINISHES FOR EACH ROOM. FOR ROOMS WITH MULTIPLE FINISHES, SEE FLOOR PLANS AND INTERIOR ELEVATIONS FOR MATERIAL EXTENTS INDICATED BY:

WALL FINISH

P PAINTED NEW GYP. BD. AND/OR PAINT EXIST. WALL CONSTRUCTION
EP EPOXY PAINTED GYPSUM BD
VM VINYL WALLCOVERING

BASE MATERIAL

R RUBBER
CT CERAMIC TILE BASE
PW PAINTED WOOD
WD TRANSPARENT FINISH WOOD

FLOOR FINISH


C CARPET AND PAD
EC EXPOSED CONC. SEALED (2 COATS)
VCT VINYL COMPOSITION TILE WITH 3 COATS OF WAX, BUFFED
C CERAMIC PAVEMENT TILE
SV SHEET VINYL

NOTES:

- PROVIDE SOUND INSULATION IN ALL TOILET ROOM WALLS, CONFERENCE ROOM WALLS AND IN EACH WALL SEPARATING ONE OFFICE FROM ANOTHER OFFICE (NOT CORRIDOR WALLS). ALL APPLIANCES IN LOUNGE 11 PROVIDED BY OWNER. DISHWASHER, ICEMAKER, AND MW SHALL BE INSTALLED BY CONTRACTOR. PROVIDE AND INSTALL 2 1/2" TRIM CONTINUOUS ON ALL CORRIDOR AND OPEN OFFICE SIDES OF WALLS. SEE INTERIOR ELEVATION 8/A6.2. TOILET PARTITIONS SHOWN ARE END PANELS WITH DOORS ONLY (NO SIDE PANELS).

LEGEND

- NEW CONSTRUCTION AS INDICATED (TYPICAL INT. PARTITIONS ARE 3 5/8" 20 GA. @ 16" O.C. U.N.D.)
- DOOR NUMBER
- WINDOW TYPE
- CHANGE IN FLOOR MATERIAL
- FIRE EXTINGUISHER (IN SEMI-RECESSED CABINET)
- WALL SECTION OR ELEV. REFERENCE
- SECTION NO. SHEET NO.
- INTERIOR ELEVATION SEE SHEET NO. A6.1
- FIRE RATING OF WALL AND/OR PARTITIONS IN HOURS. WALLS INDICATED SHALL EXTEND TO DECK ABOVE AND BE FIRESTOPPED.
- NEW WALL INFILL TO MATCH EXISTING CONSTRUCTION
- EXISTING CMU WALL WITH 3 5/8" METAL STUD FURRING & 5/8" GYP. BOARD TO ABOVE CEILING

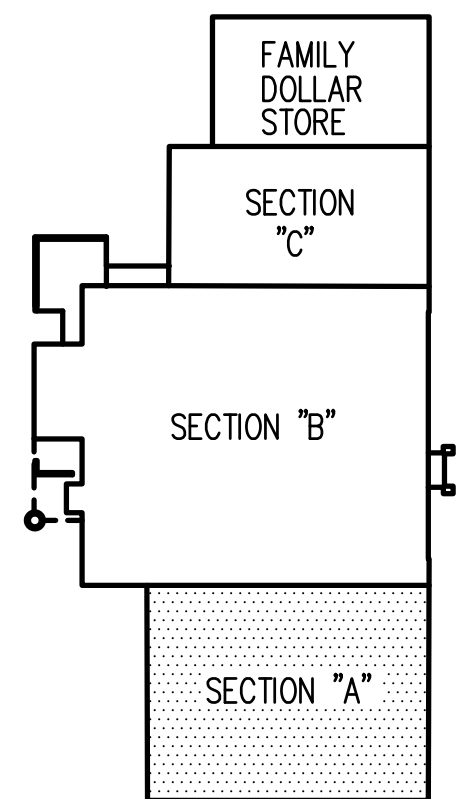

KEY PLAN


DIMON INTERNATIONAL, INC
OFFICE RENOVATION, FARMVILLE, NC

J. Michael Dunn, A.I.A.
ARCHITECT

POST OFFICE BOX 1042, KINSTON, NC TEL: (919) 527-6121 FAX: (919) 527-1991

Issue Date 10-16-97
Revisions:
2-17-98 NEW WALLS ADDED AT OFFICES 705, 814, 815, 816, & 817
3-17-98 SKYLIGHT & ELECT ADDED

A1.2

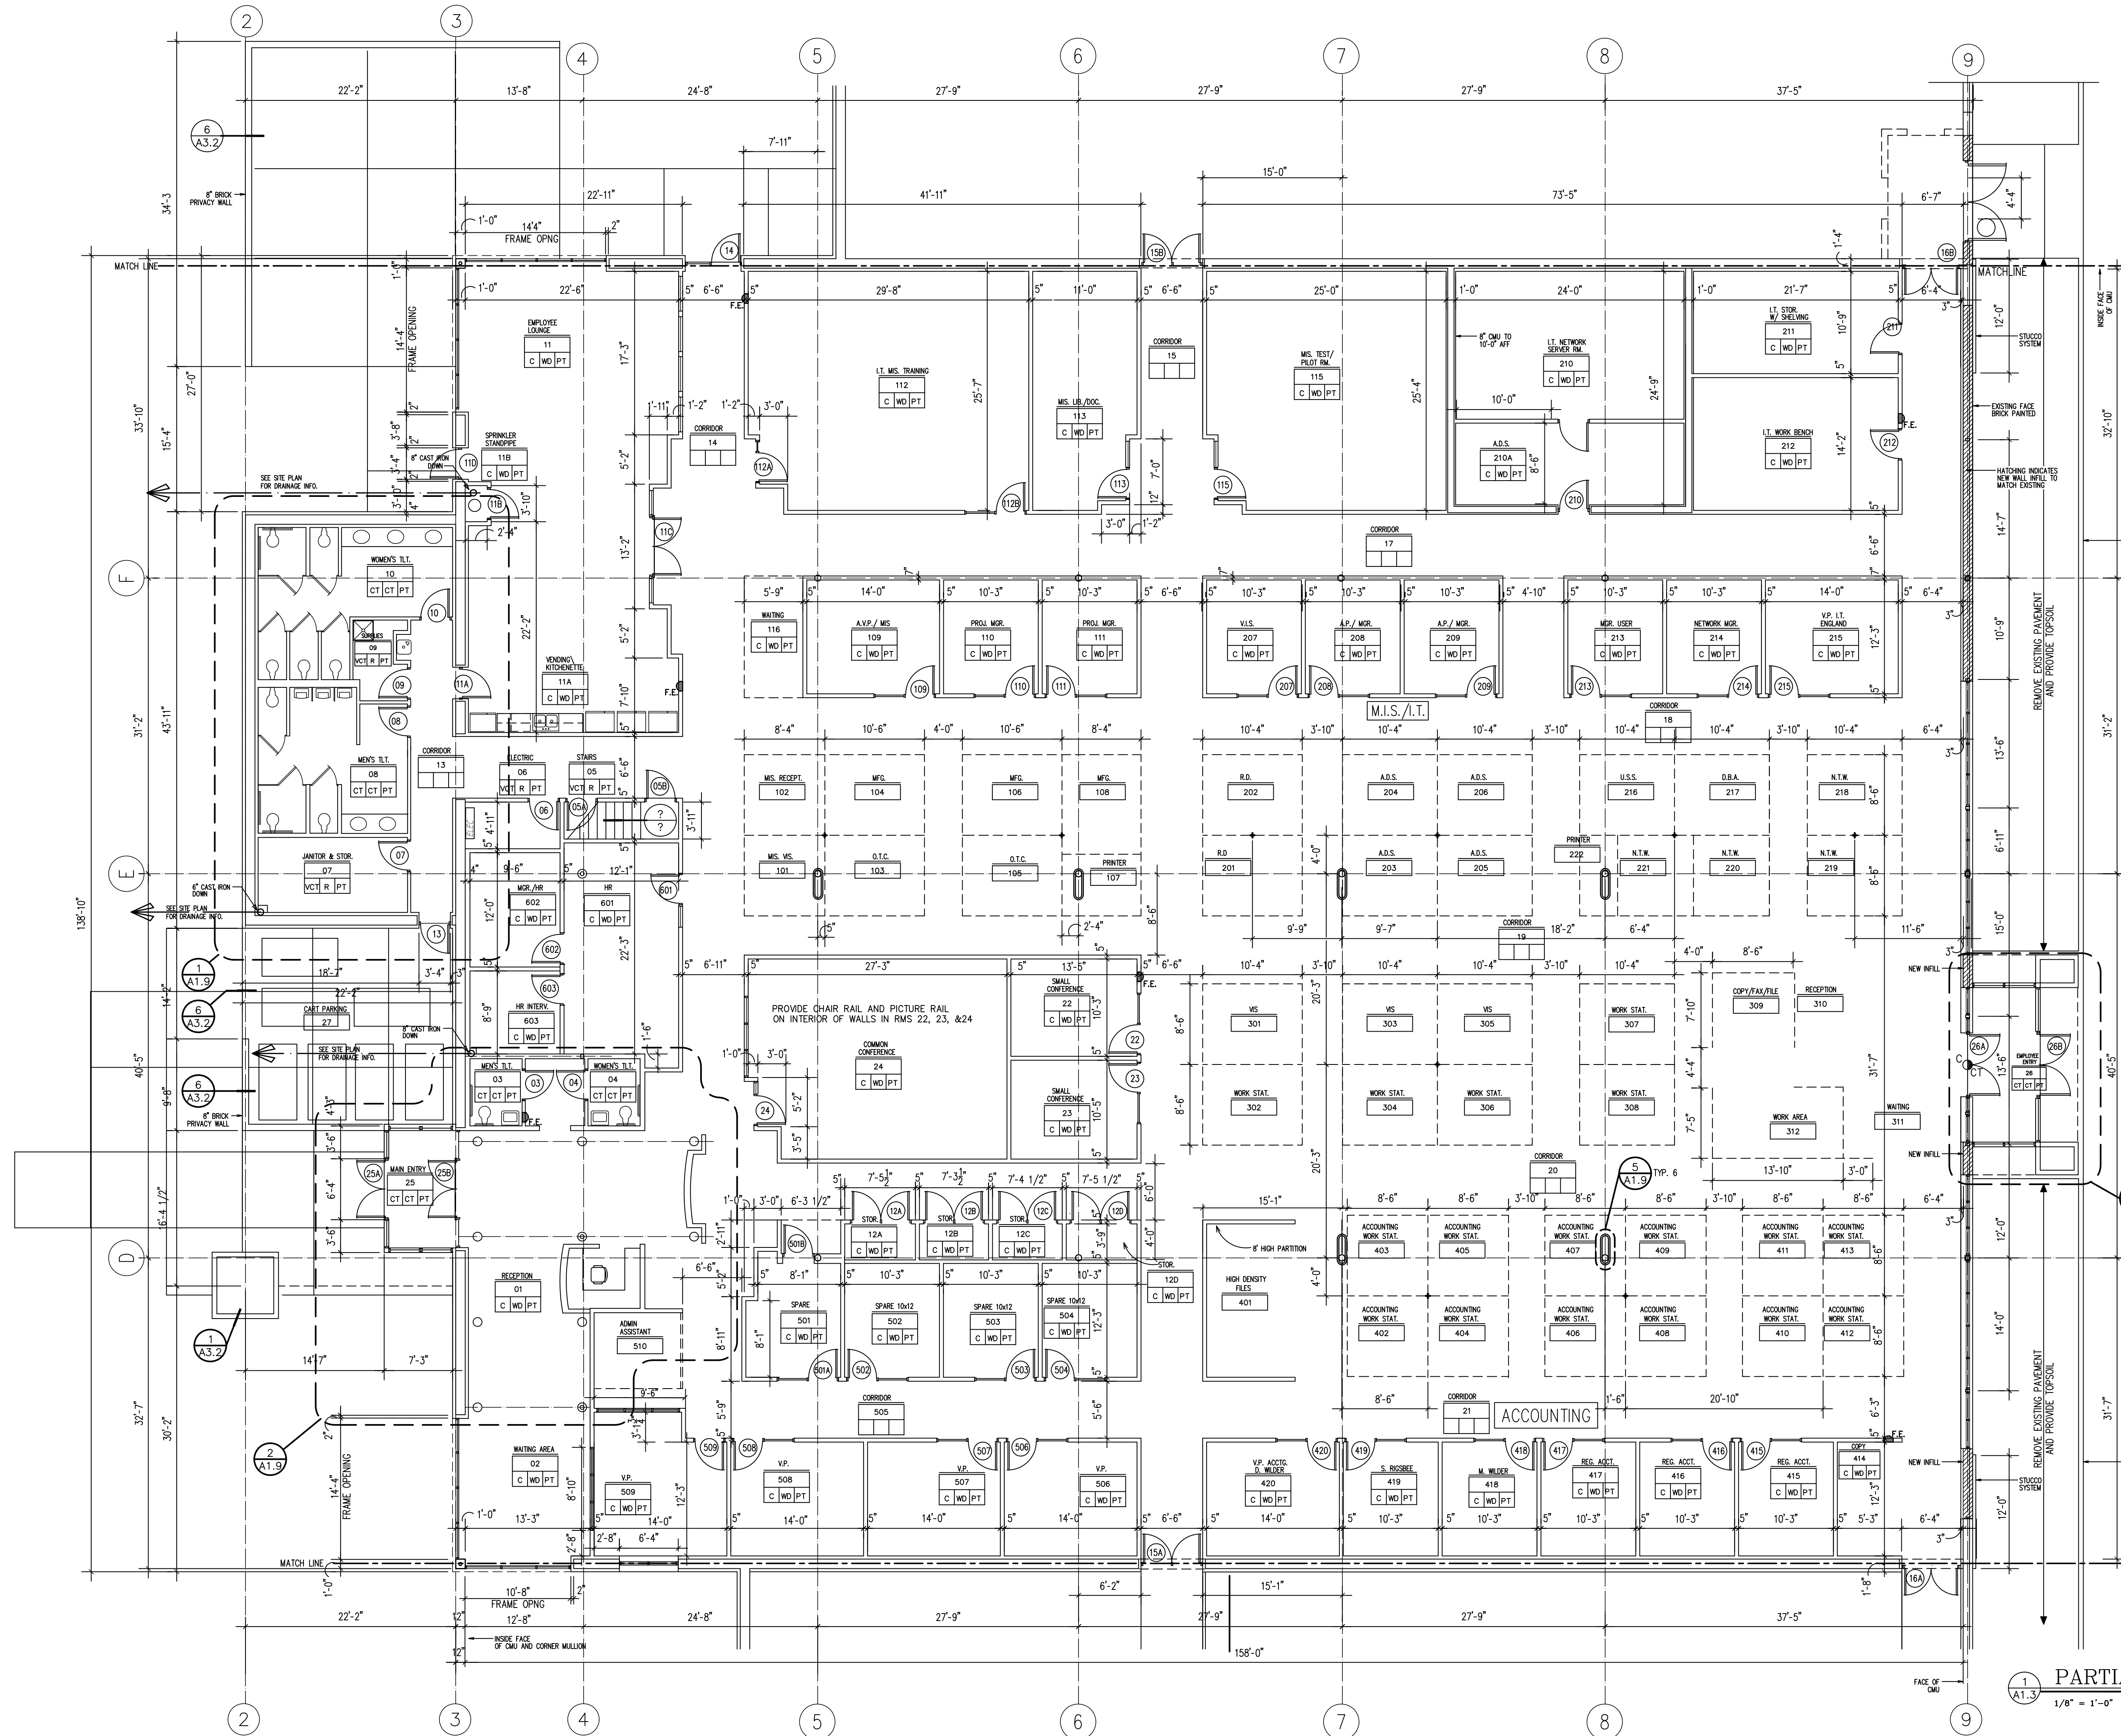

ROOM FINISH LEGEND


- OFFICE
312
C WD P
WALL FINISH
BASE MATERIAL
FLOOR FINISH
- THE ABOVE SYMBOL INDICATES THE GENERAL SURFACE FINISHES FOR EACH ROOM. FOR ROOMS WITH MULTIPLE FINISHES, SEE FLOOR PLANS AND INTERIOR ELEVATIONS FOR MATERIAL EXTENTS INDICATED BY:
- WALL FINISH
P PAINTED NEW GYP. BD. AND/OR PAINT EXIST. WALL CONSTRUCTION
EP EPOXY PAINTED GYPSUM BD
VM VINYL WALLCOVERING
- BASE MATERIAL
R RUBBER
CT CERAMIC TILE BASE
PW PAINTED WOOD
WD TRANSPARENT FINISH WOOD
- FLOOR FINISH
C CARPET AND PAD
EC EXPOSED CONC. SEALED (2 COATS)
VCT VINYL COMPOSITION TILE WITH 3 COATS OF WAX, BUFFED
C CERAMIC PAVEMENT TILE
SV SHEET VINYL

NOTES:

1. PROVIDE SOUND INSULATION IN ALL TOILET ROOM WALLS, CONFERENCE ROOM WALLS AND IN EACH WALL SEPARATING ONE OFFICE FROM ANOTHER OFFICE (NOT CORRIDOR WALLS).
2. ALL APPLIANCES IN LOUNGE 11 PROVIDED BY OWNER. DISHWASHER, ICEMAKERS, AND HW SHALL BE INSTALLED BY CONTRACTOR.
3. PROVIDE AND INSTALL 2 1/2" TRIM CONTINUOUS ON ALL CORRIDOR AND OPEN OFFICE SIDES OF WALLS. SEE INTERIOR ELEVATION 8/A6.2.
4. TOILET PARTITIONS SHOWN ARE END PANELS WITH DOORS ONLY (NO SIDE PANELS).

LEGEND

- NEW CONSTRUCTION AS INDICATED (TYPICAL INT. PARTITIONS ARE 3 5/8" 25 GA. @ 16" O.C. U.N.D.)
- 100A DOOR NUMBER
- W-1 WINDOW TYPE
- C CHANGE IN FLOOR MATERIAL
- SV FIRE EXTINGUISHER (IN SEMI-RECESSED CABINET)
- F.E. WALL SECTION OR ELEV. REFERENCE
- 1 A2.1 SECTION NO. SHEET NO.
- 2 A6.1 INTERIOR ELEVATION SEE SHEET NO. A6.1
- 1 FIRE RATING OF WALL AND/OR PARTITIONS IN HOURS. WALLS INDICATED SHALL EXTEND TO DECK ABOVE AND BE FIRESTOPPED.
- NEW WALL INFILL TO MATCH EXISTING CONSTRUCTION
- EXISTING CMU WALL WITH 3 5/8" METAL STUD FLOORING & 5/8" GYP. BOARD TO ABOVE CEILING

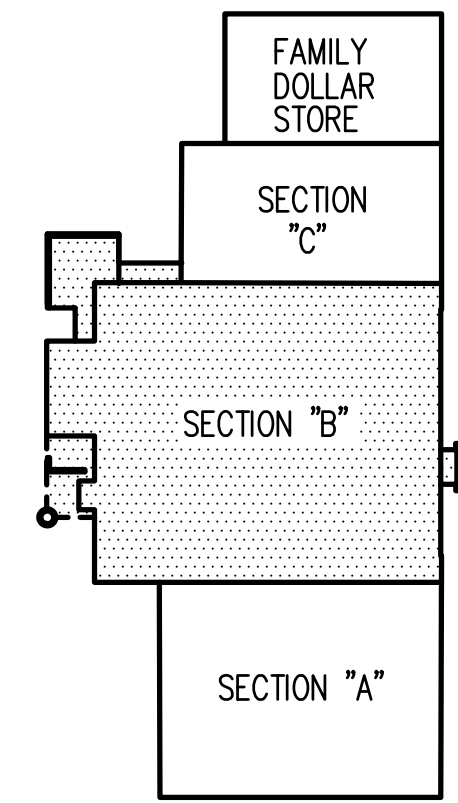

KEY PLAN

1 A1.3 PARTIAL PLAN - SECTION "B"


1/8" = 1'-0"

DIMON INTERNATIONAL, INC
OFFICE RENOVATION, FARMVILLE, NC

J. Michael Dunn, A.I.A.
ARCHITECT
POST OFFICE BOX 1042, KINSTON, NC TEL: (919) 527-6121 FAX: (919) 527-1991

Issue Date 10-29-97
Revisions
2-24-98 ADD WDW TO TOM LEWIS' OFFICE

A1.3

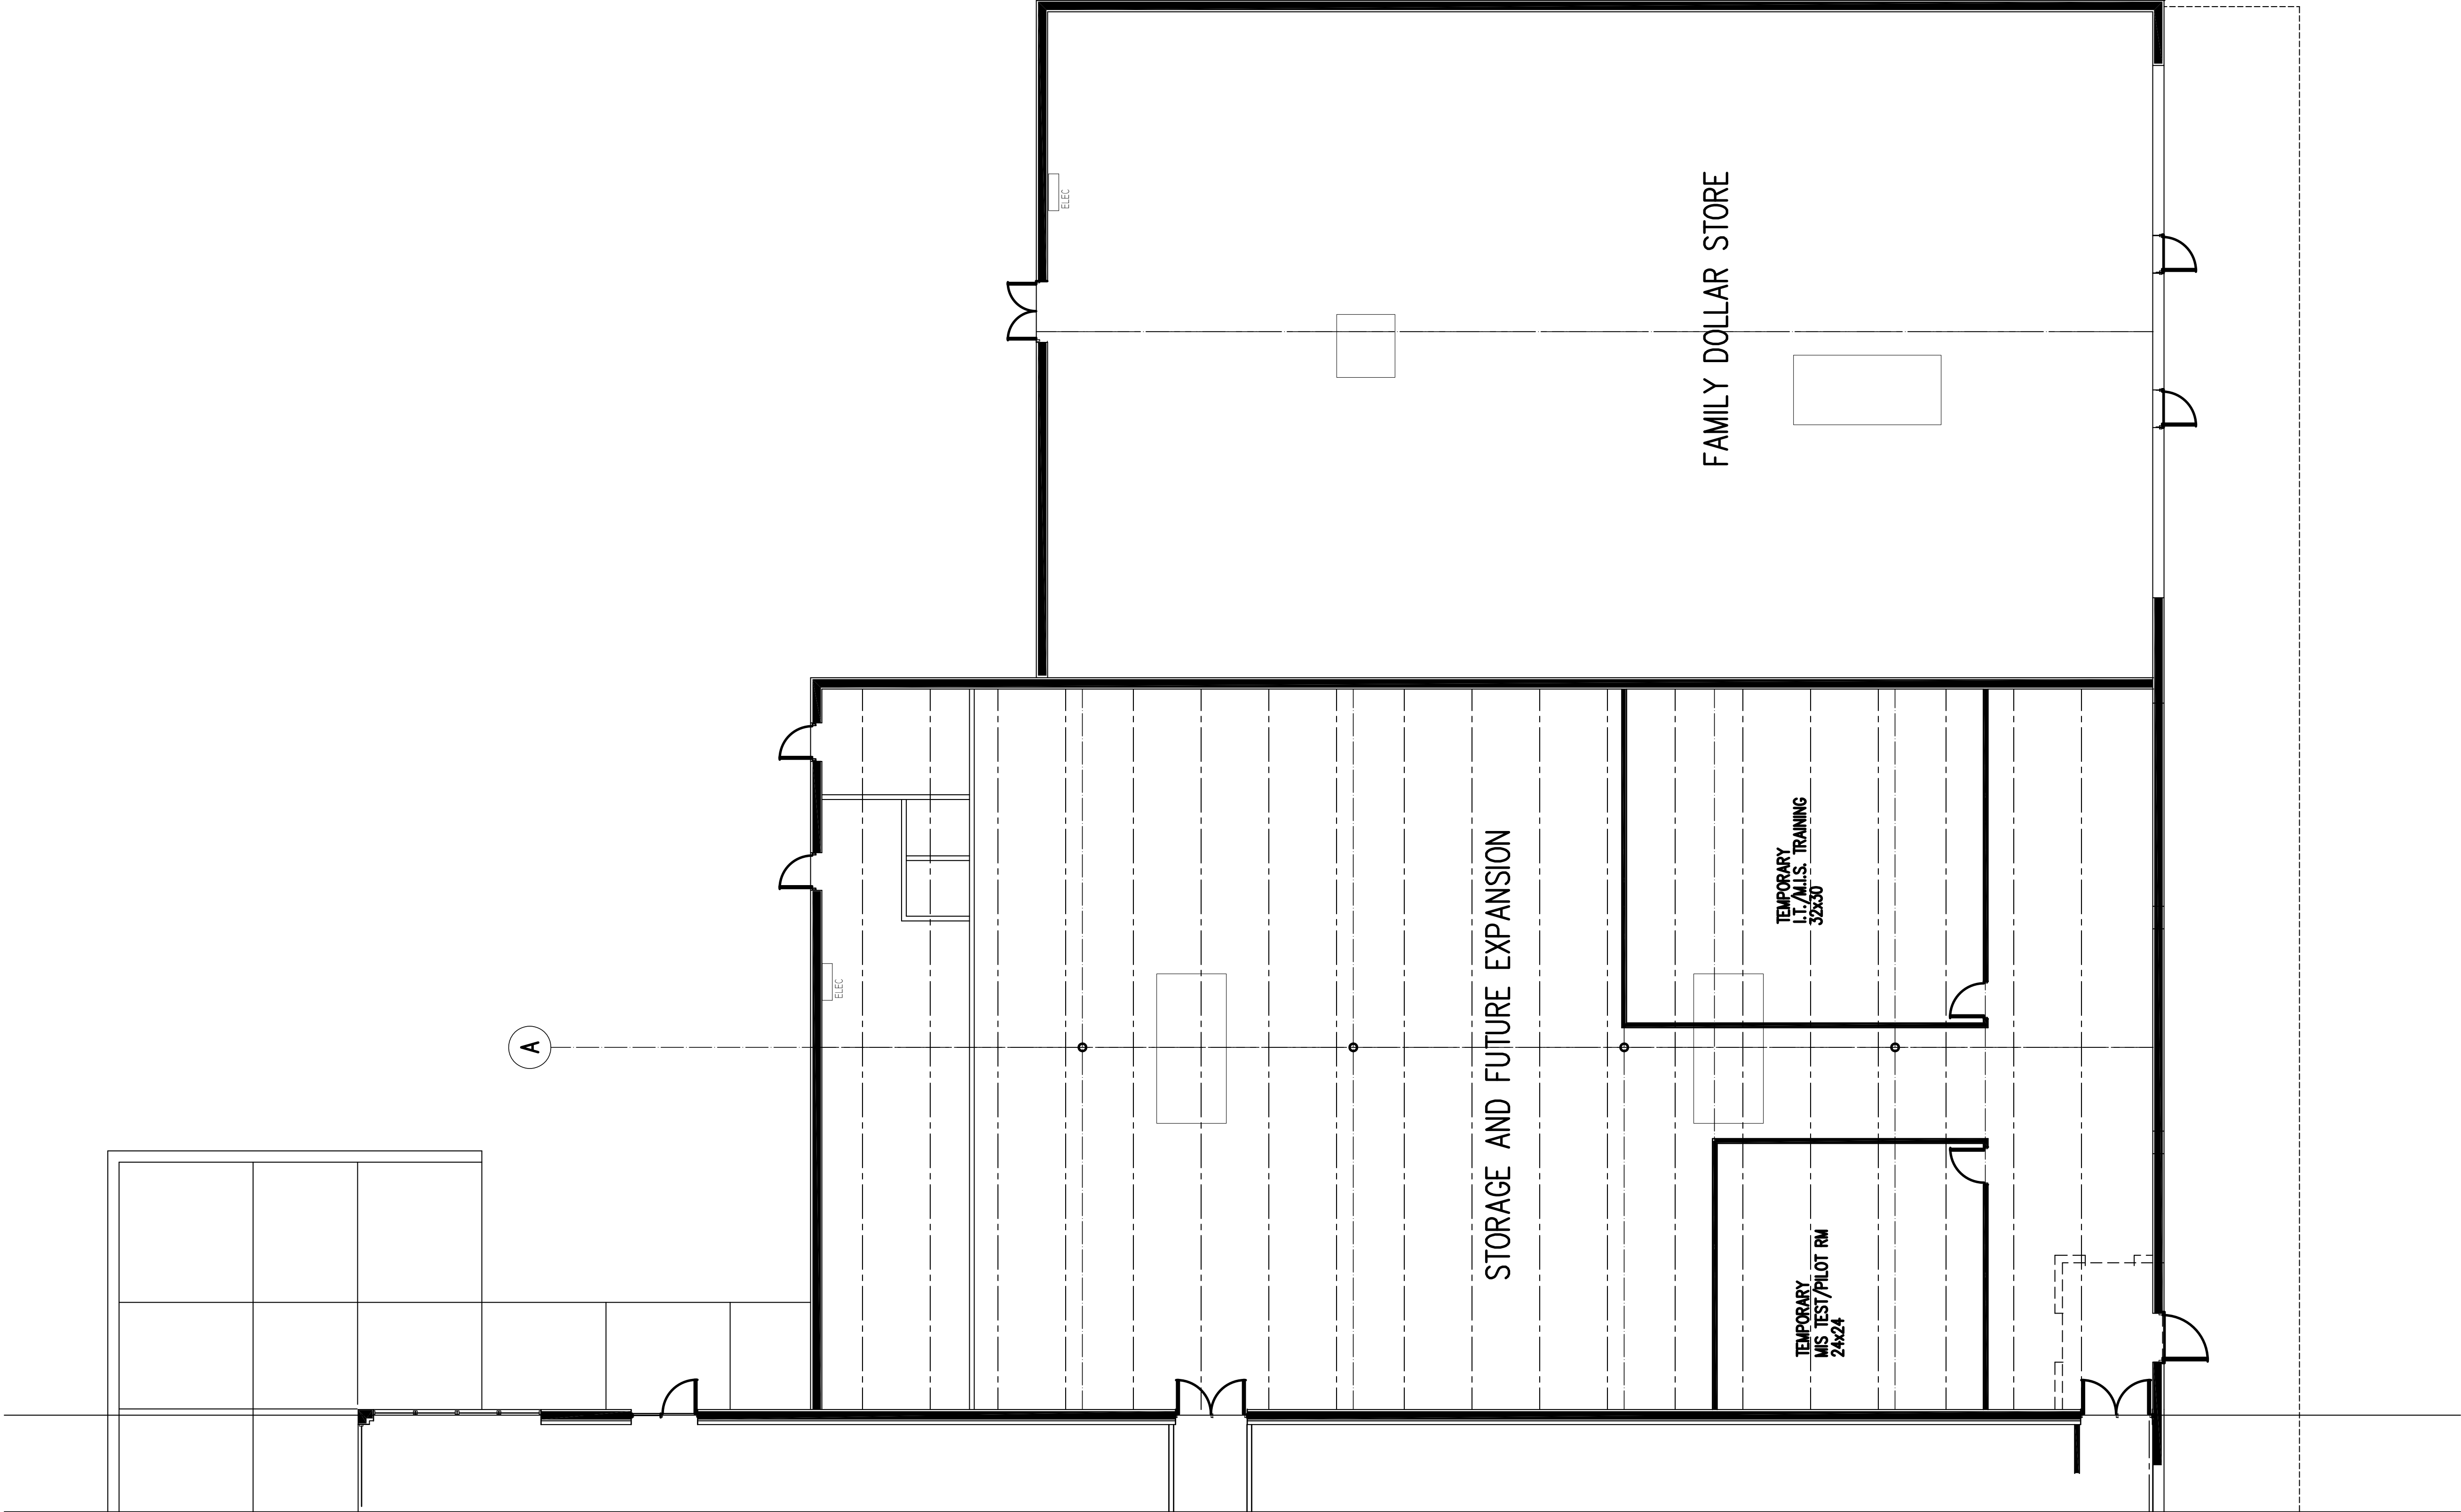


1 PARTIAL PLAN - SECTION "C"
A1.4 1/8" = 1'-0"


A1.4

Issue Date 9-2-97
Revisions

J. Michael Dunn, A.I.A.
A R C H I T E C T
POST OFFICE BOX 1042 KINSTON, NC TEL (919) 527-6121 FAX (919) 527-1891

DIMON INTERNATIONAL, INC
OFFICE RENOVATION, FARMVILLE, NC

 

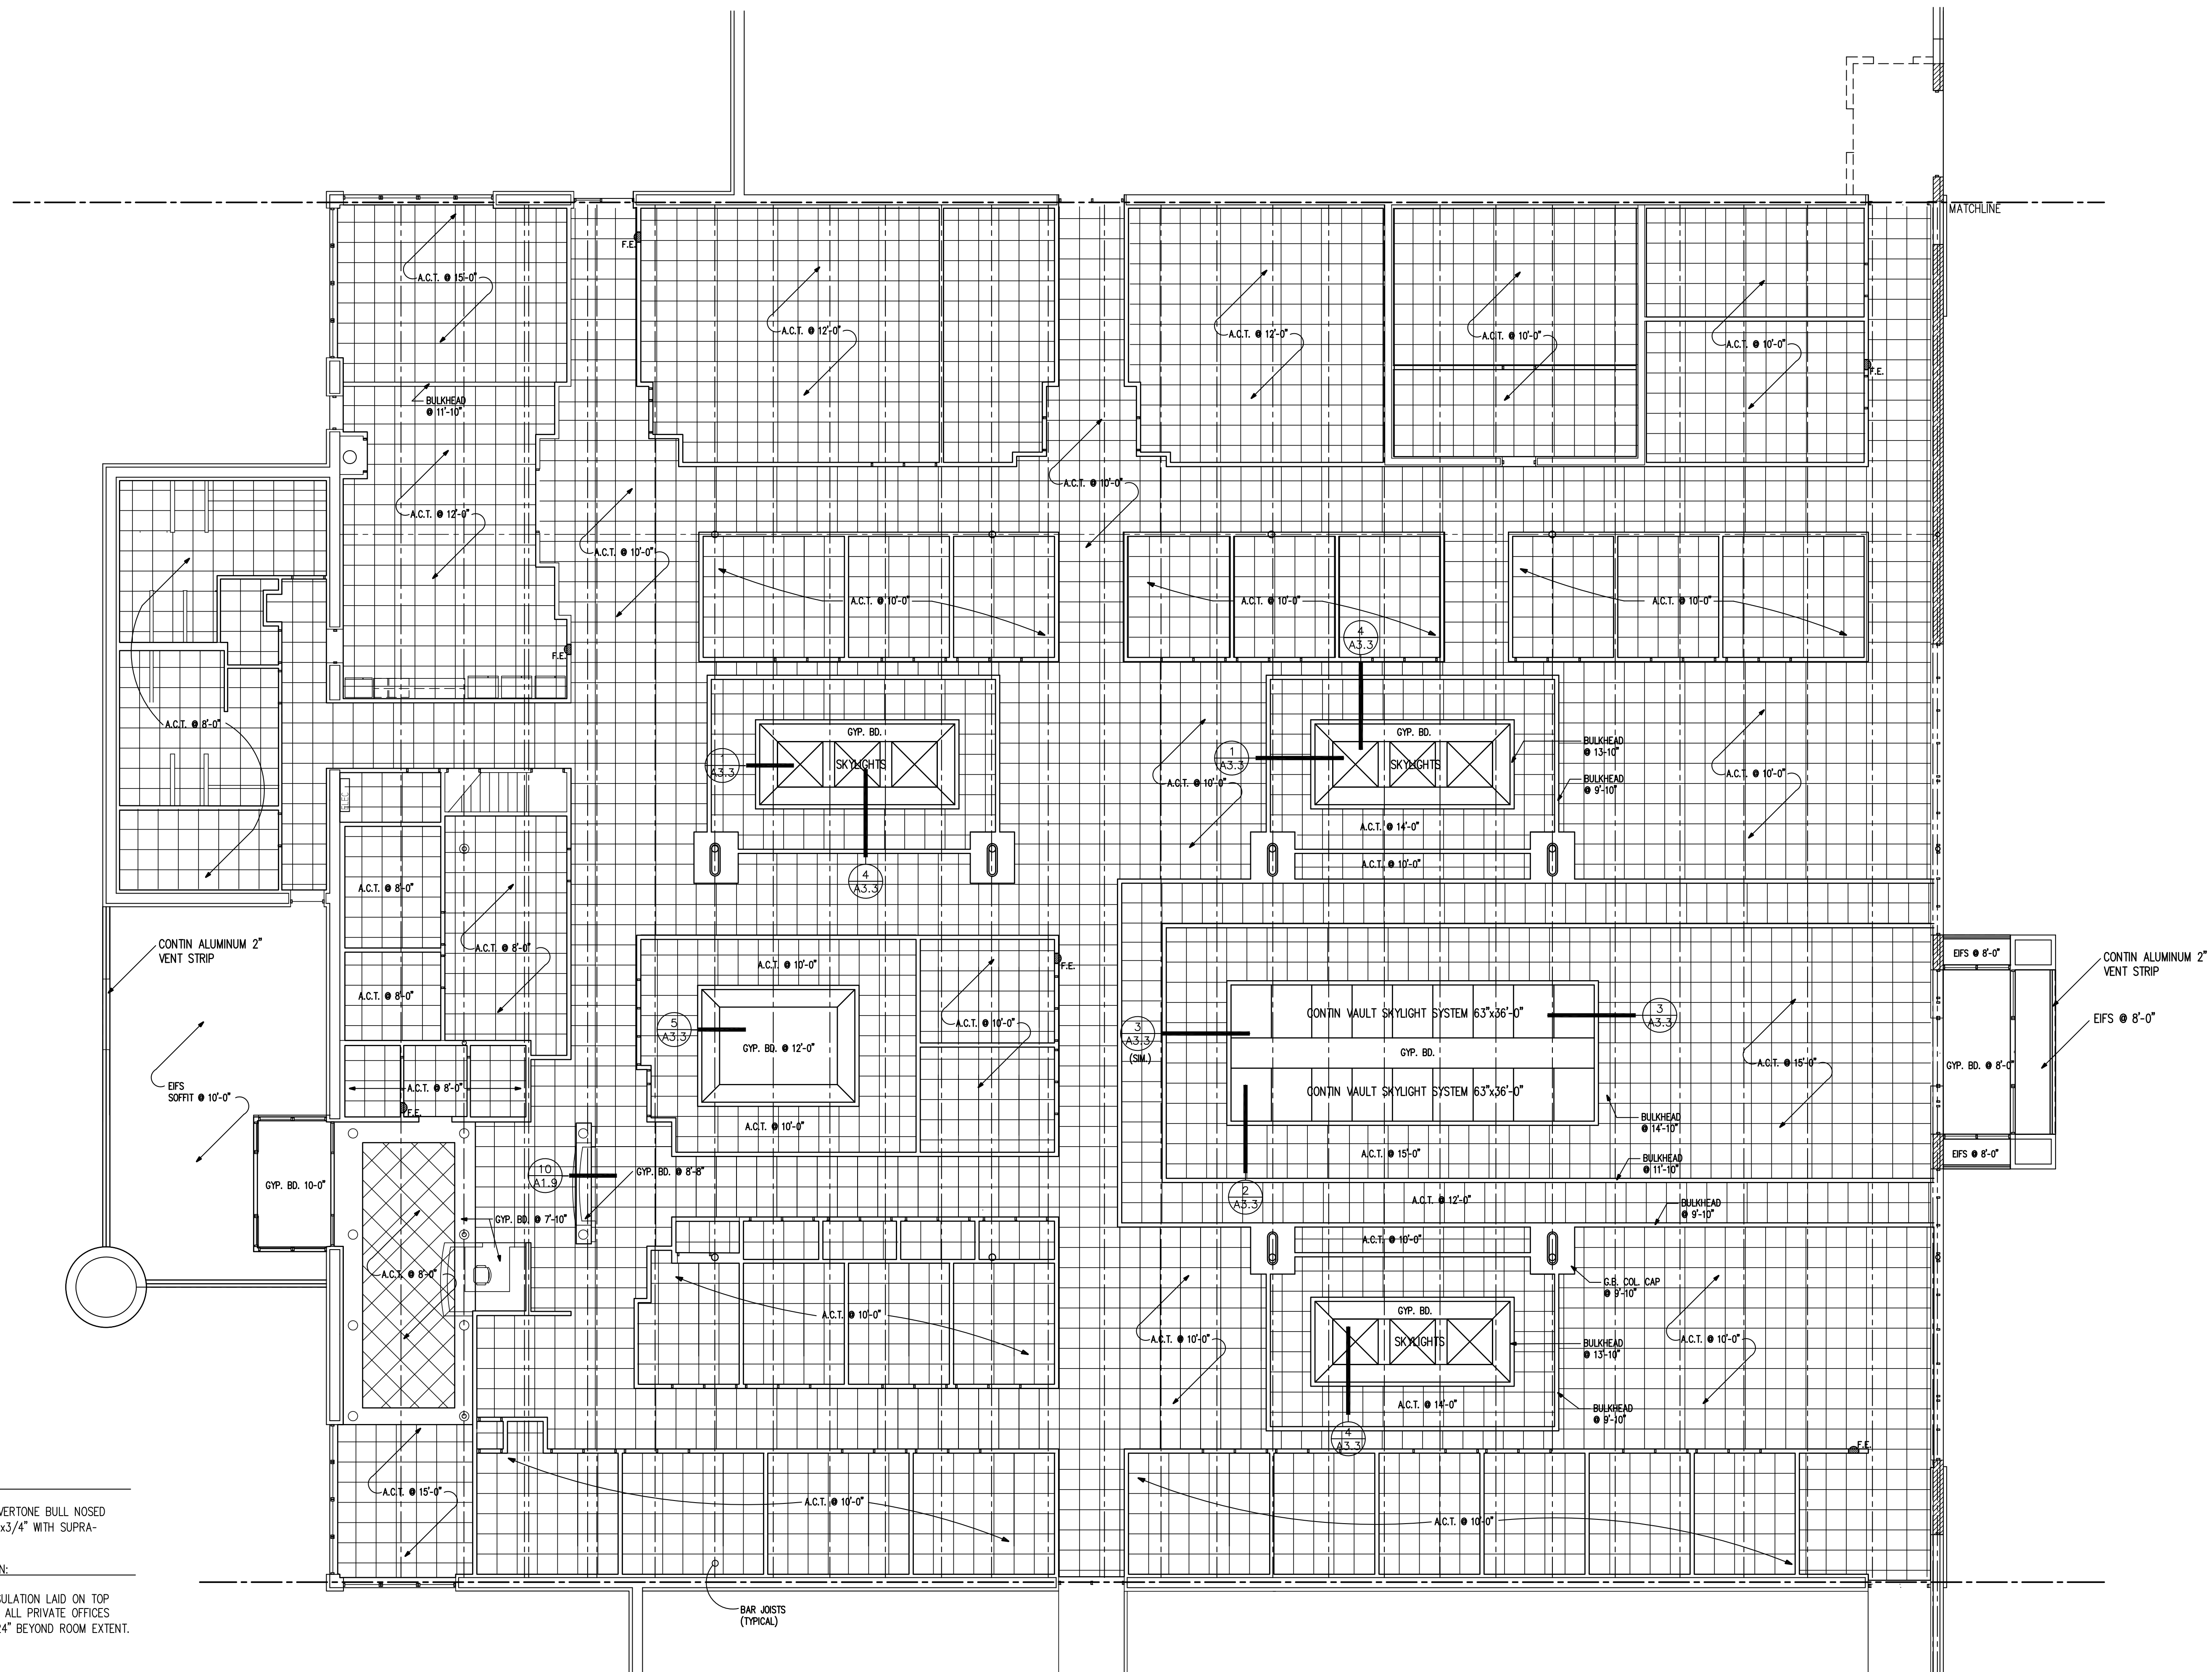

CEILING TILE SPECIFICATION:

ARMSTRONG (OR EQUAL) TRAVERTONE BULL NOSED
FINE FISSURED REGULAR 24x24x3/4" WITH SUPRA-
FINE WHITE GRID.

ACOUSTICAL CEILING INSULATION:

PROVIDE 6" UNFACED BATT INSULATION LAID ON TOP
OF CEILING GRID SYSTEM OVER ALL PRIVATE OFFICES
AND CONFERENCE ROOMS TO 24" BEYOND ROOM EXTENT.

1
A1.5 REFLECTED CEILING PLAN - SECTION "B"
1/8" = 1'-0"

DIMON INTERNATIONAL, INC
OFFICE RENOVATION, FARMVILLE, NC


J. Michael Dunn, A.I.A.

A R C H I T E C T

POST OFFICE BOX 1042 KINSTON, NC TEL (919) 527-6121 FAX (919) 527-1891

Issue Date 10-09-97
Revisions








A1.5

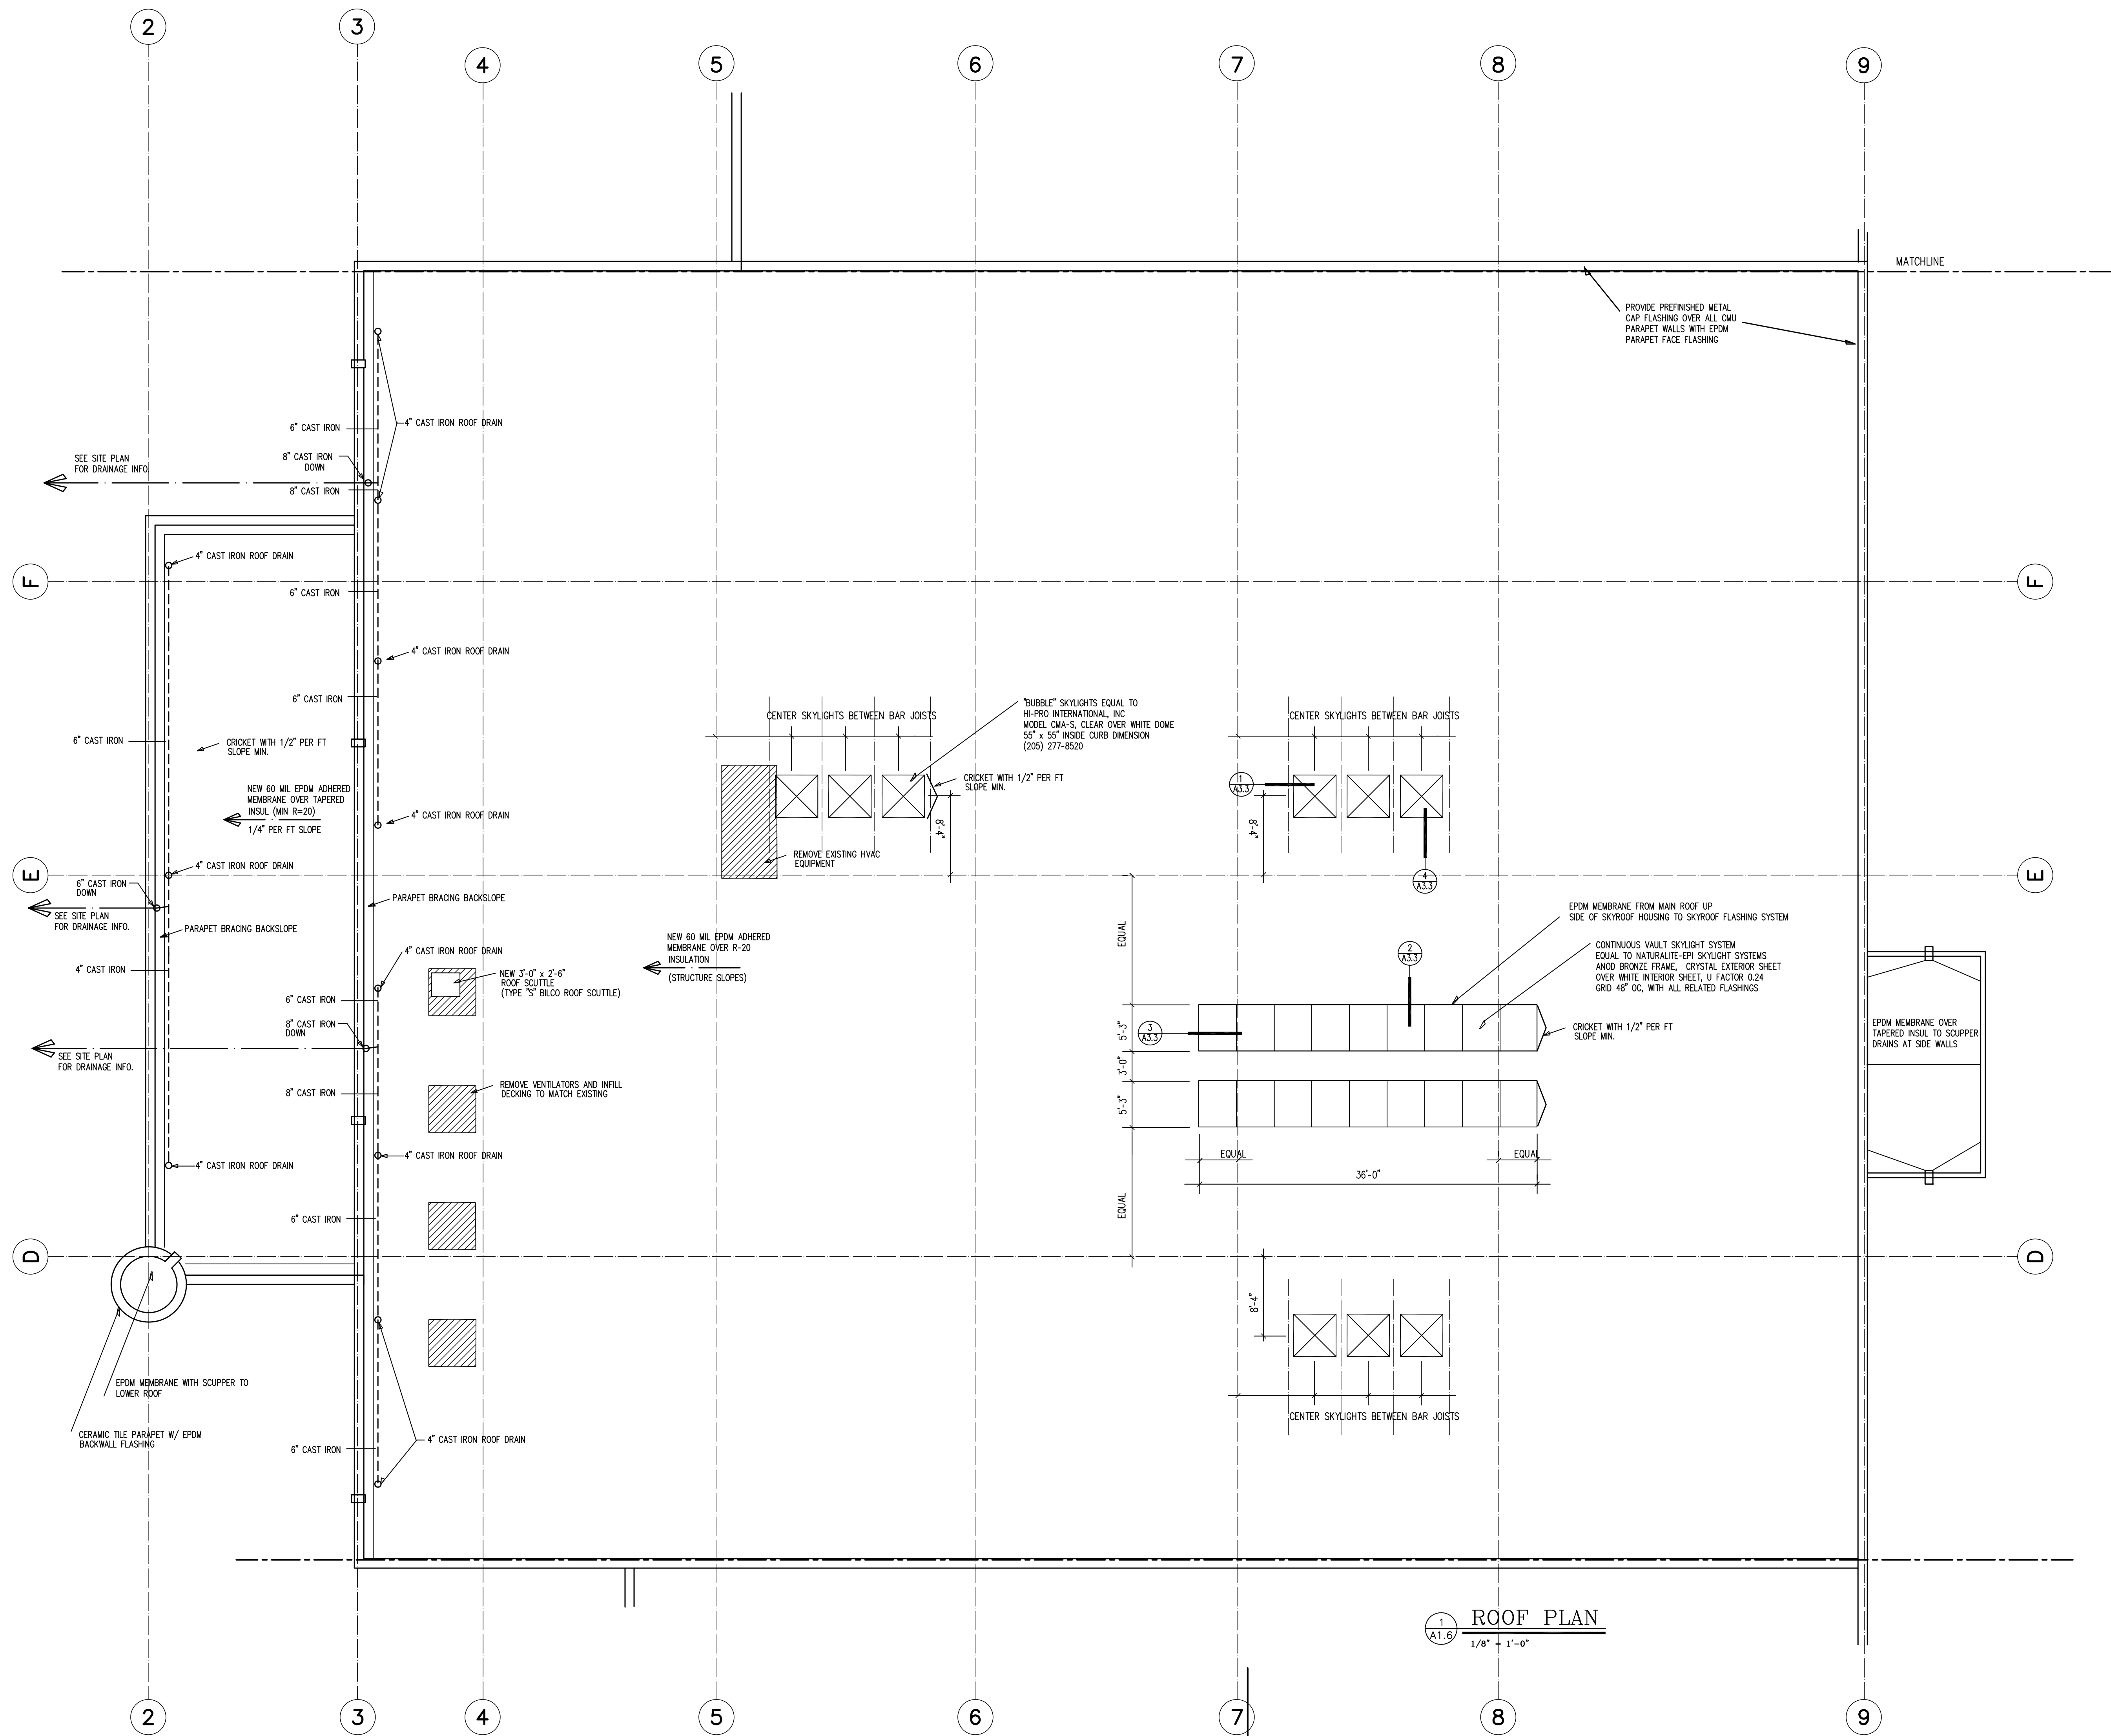


1
A1.6 ROOF PLAN
1/8" = 1'-0"

DIMON INTERNATIONAL, INC
OFFICE RENOVATION, FARMVILLE, NC


J. Michael Dunn, A.I.A.
ARCHITECT
POST OFFICE BOX 1042 KINSTON, NC TEL (919) 527-6121 FAX (919) 527-1891

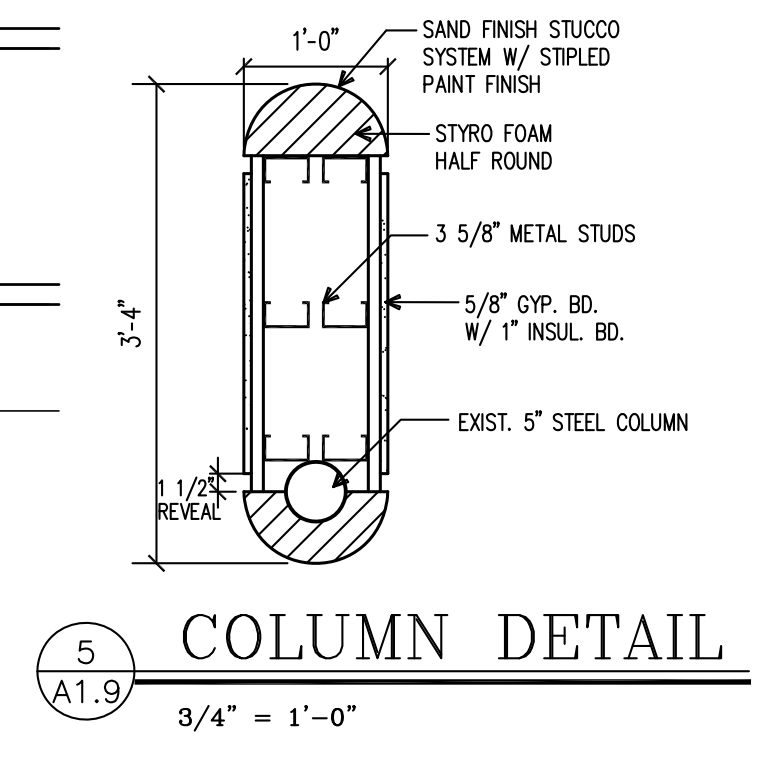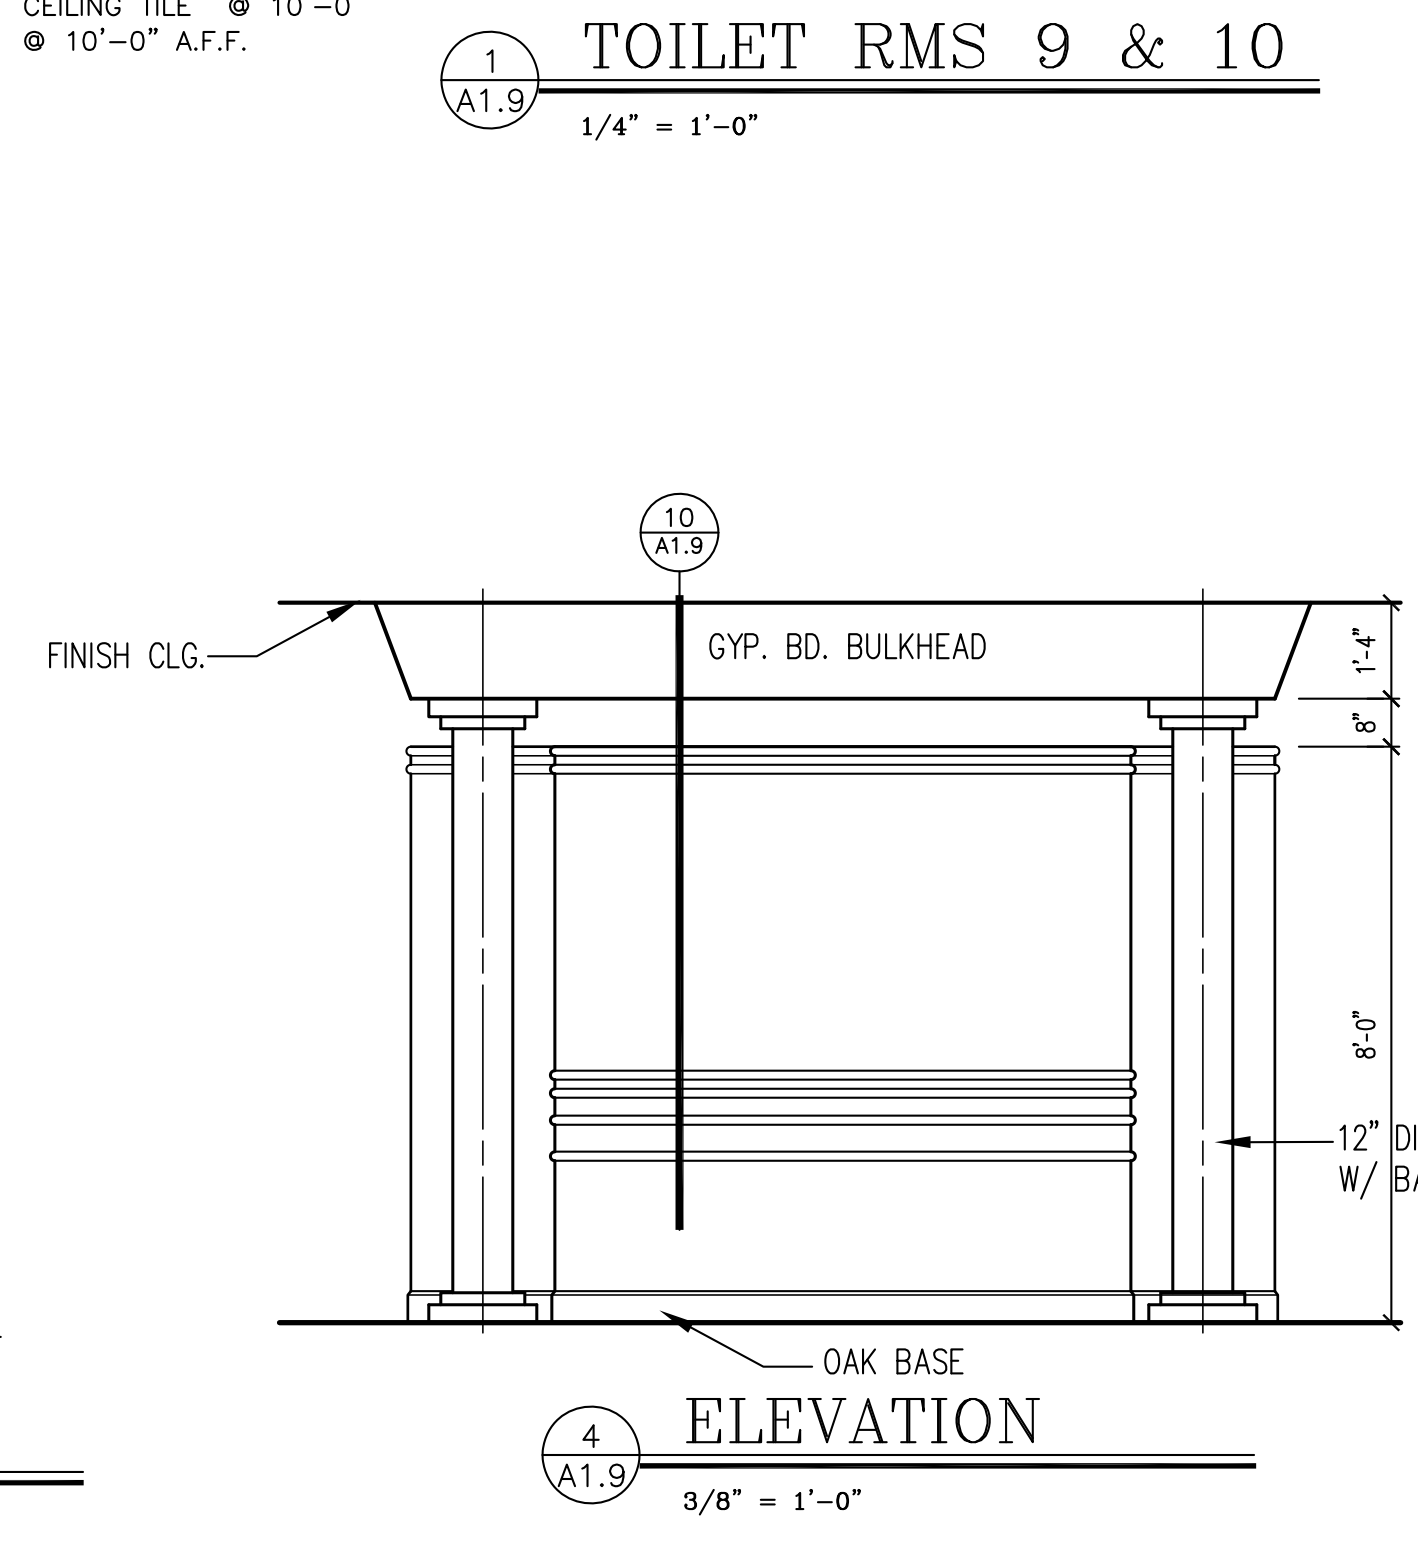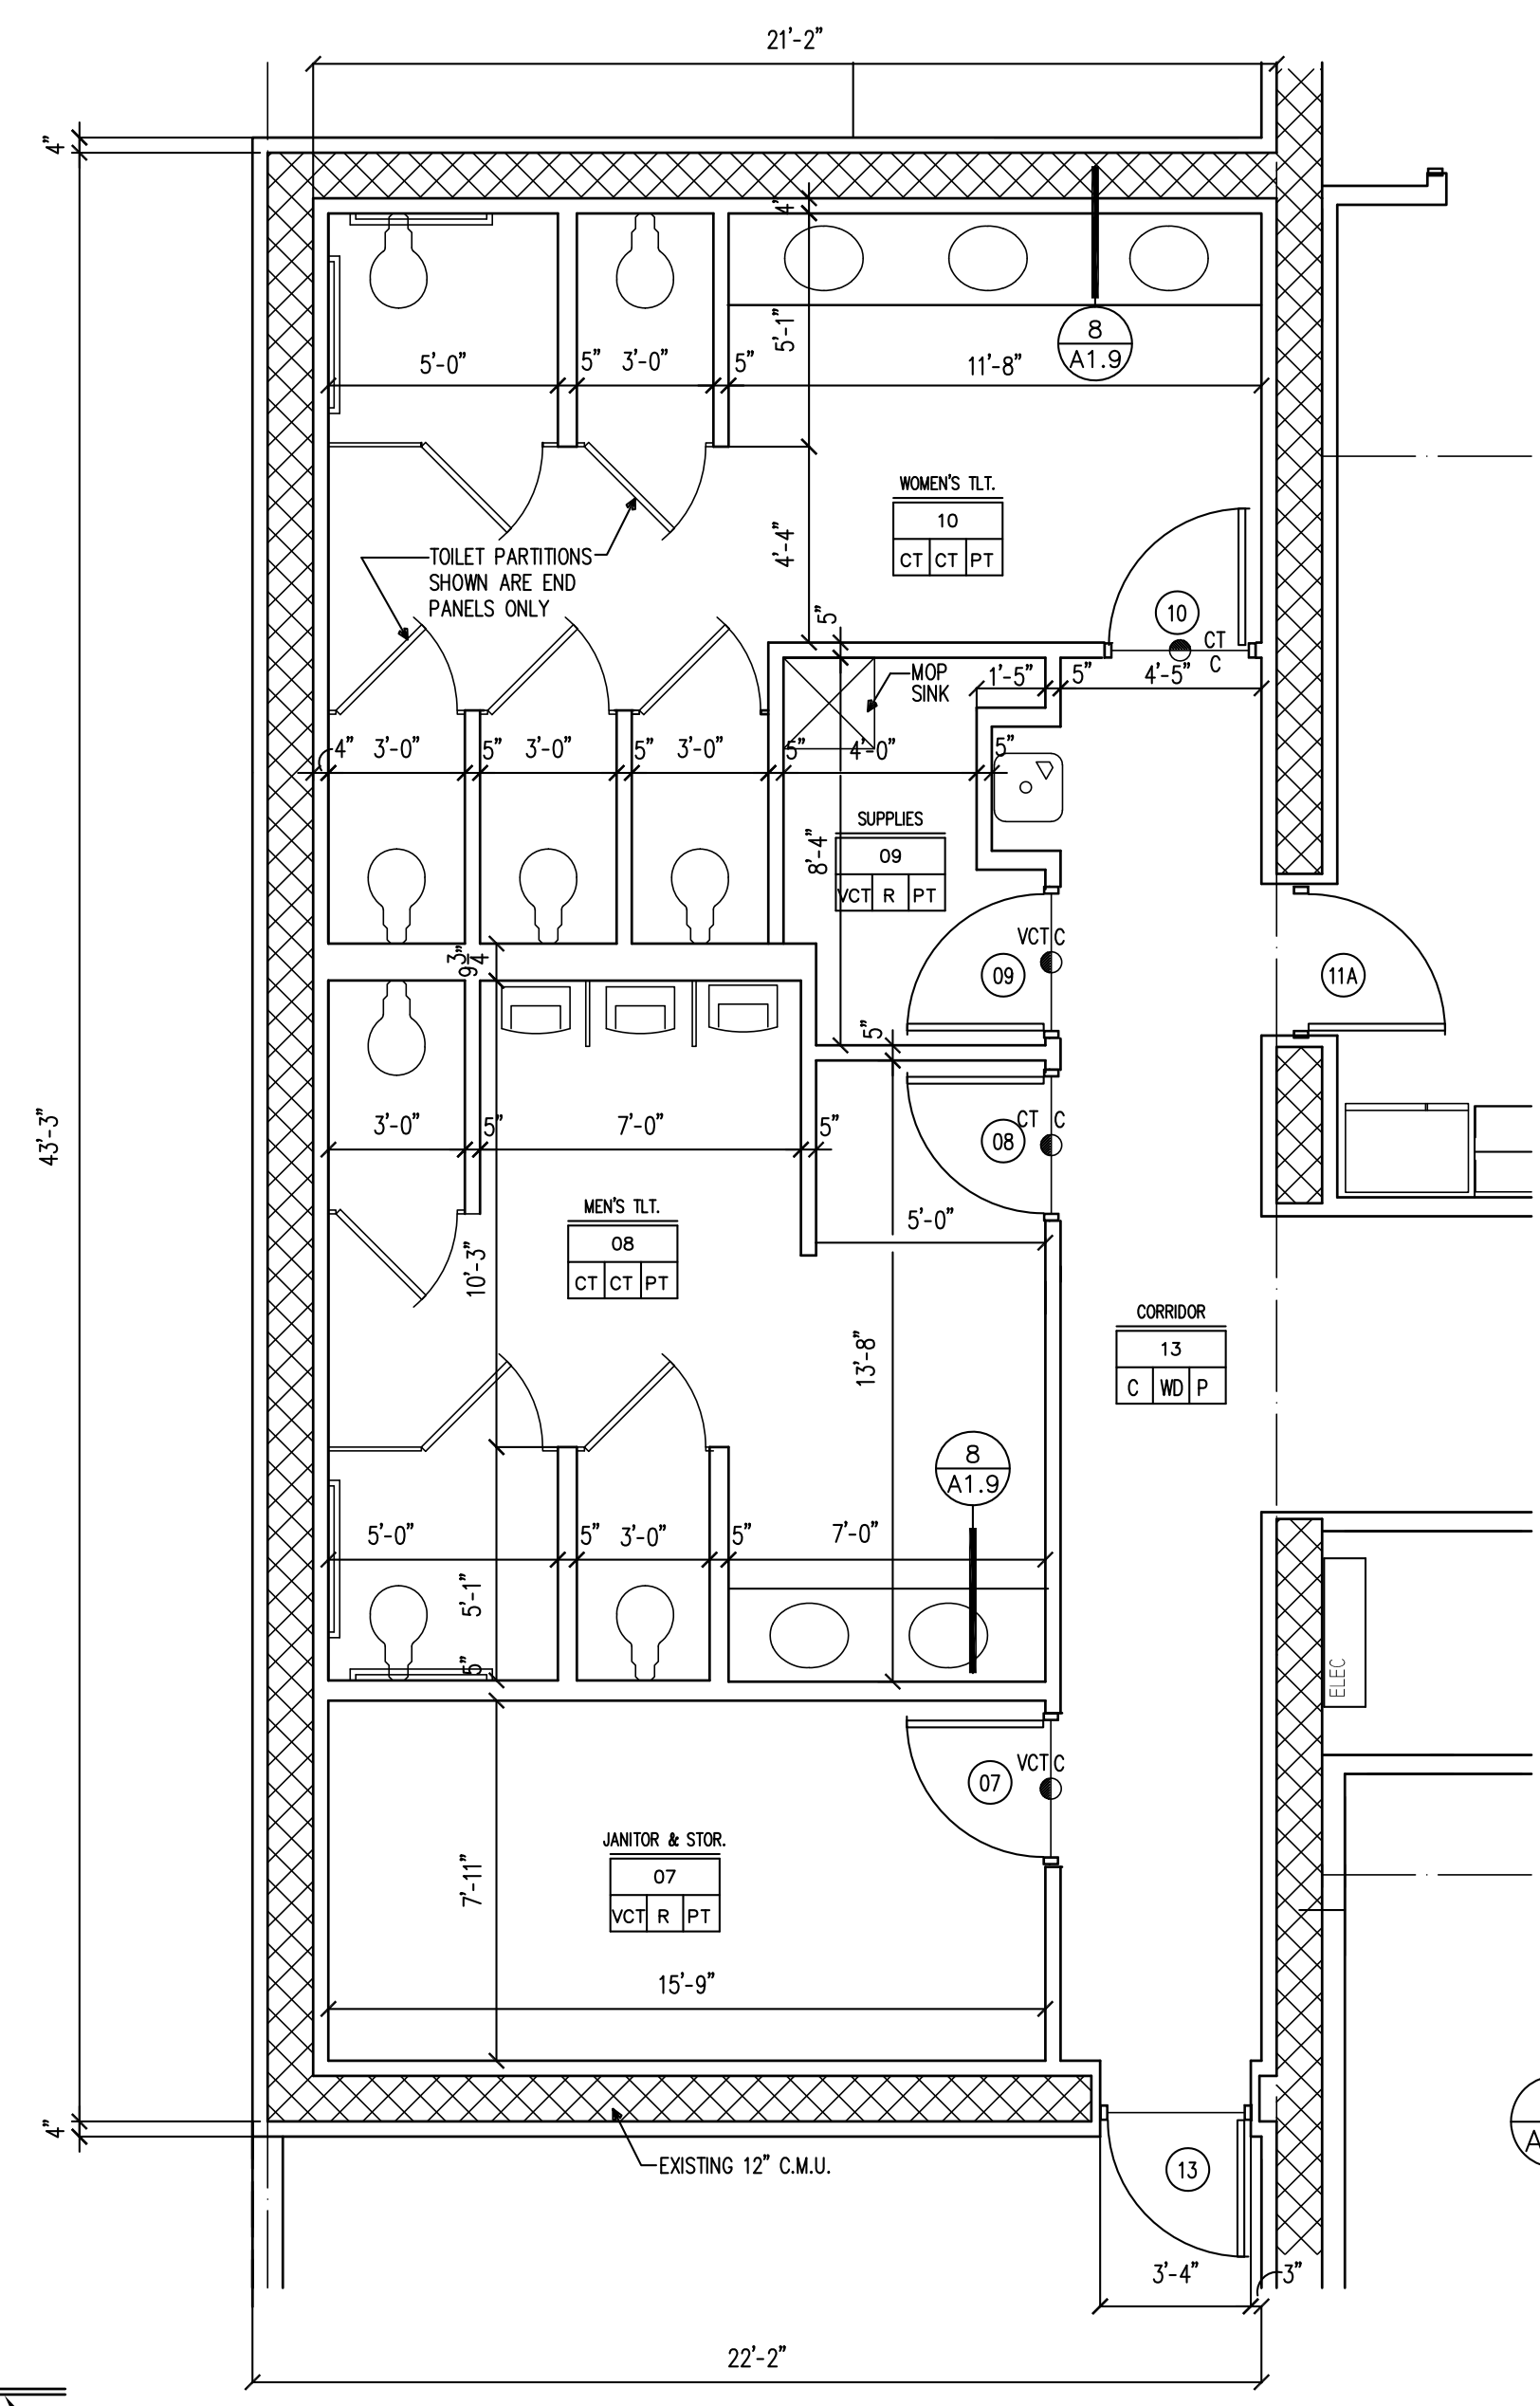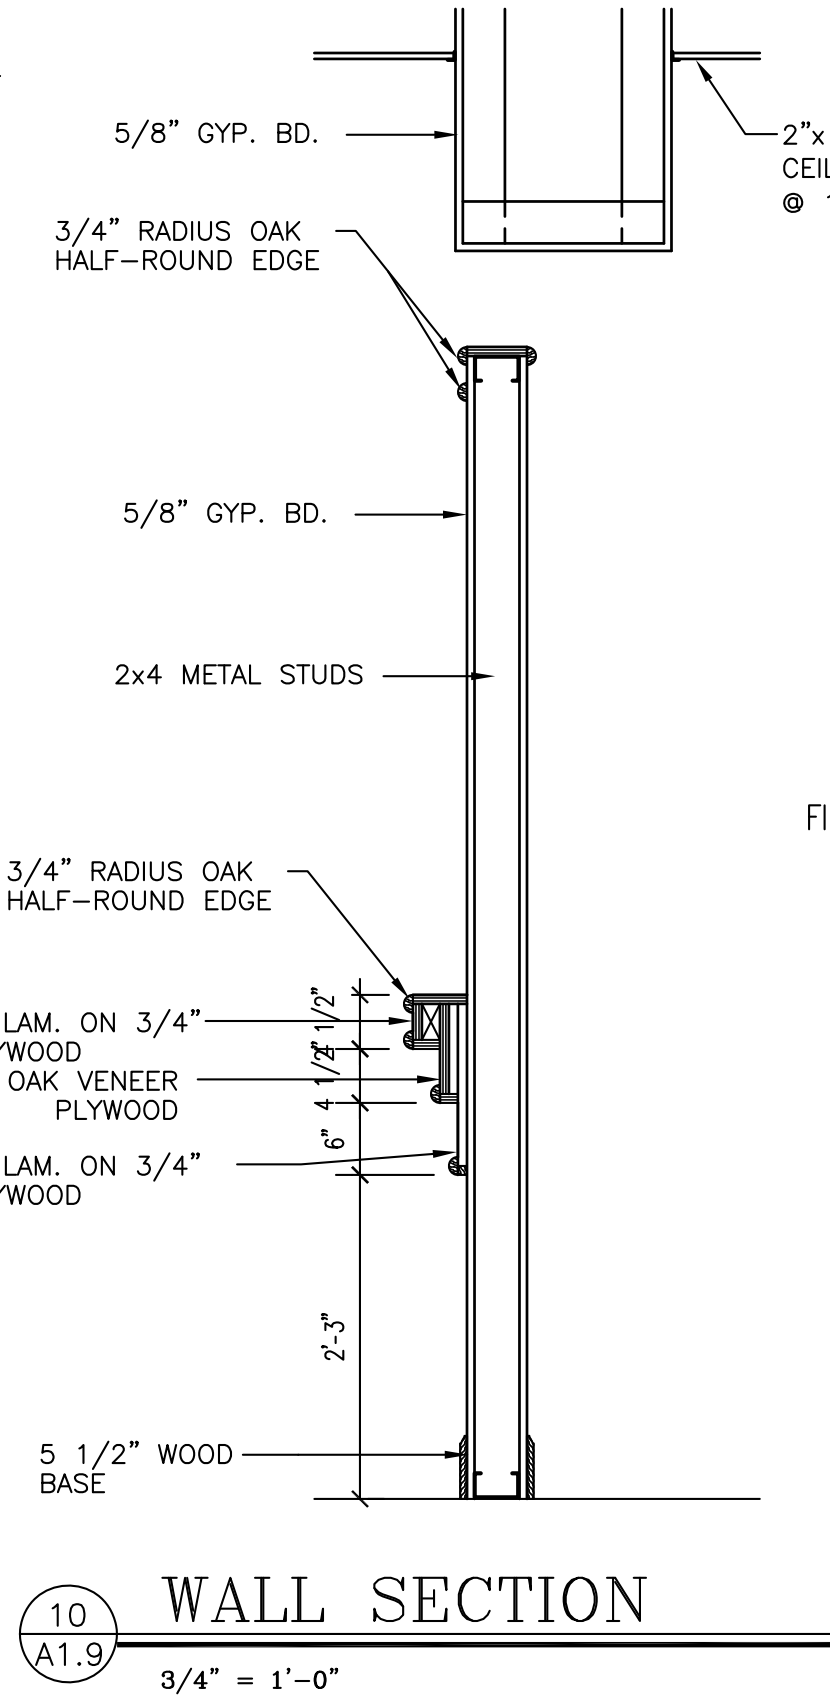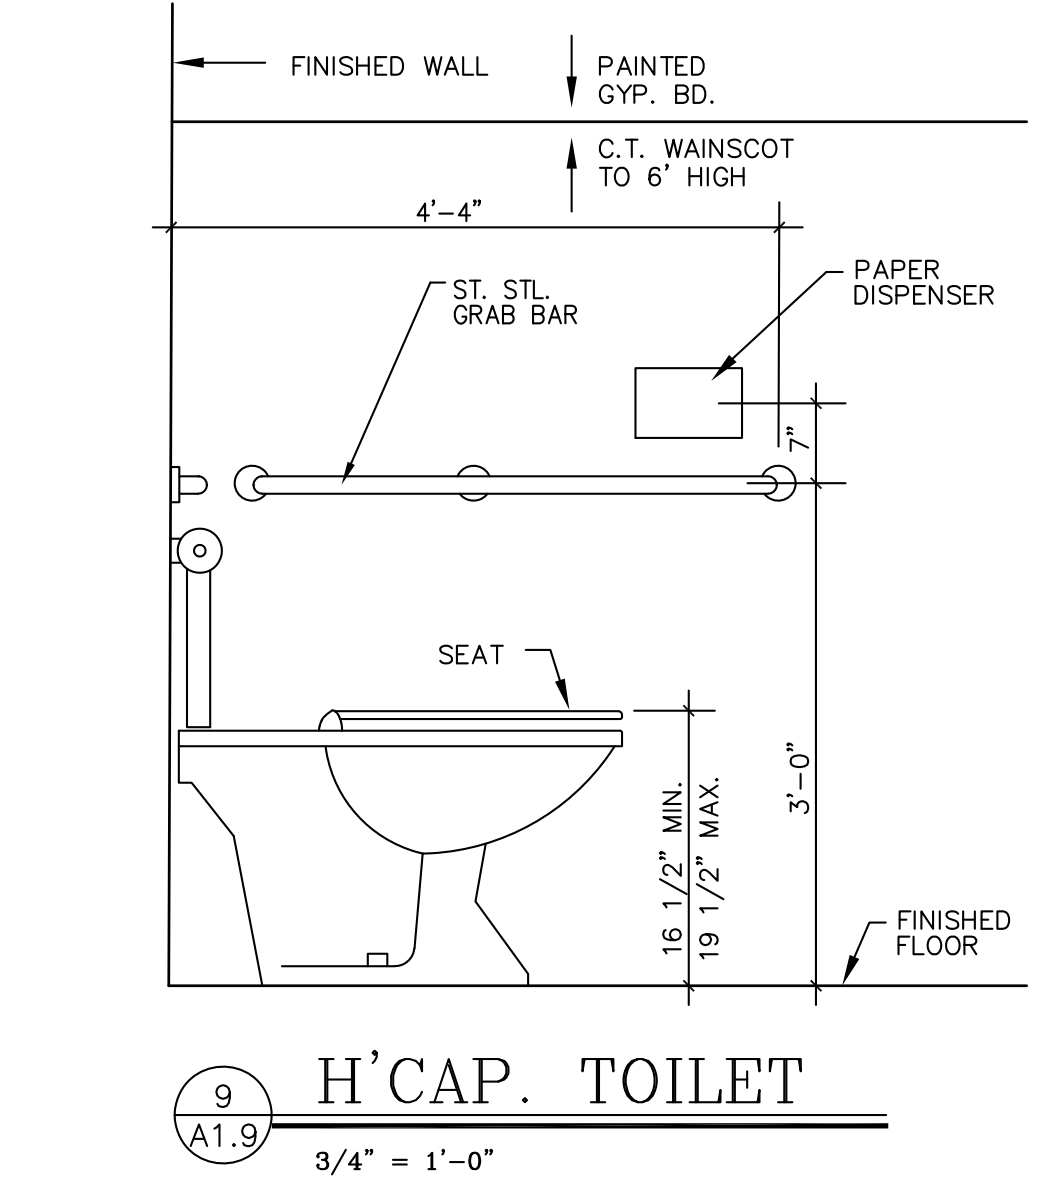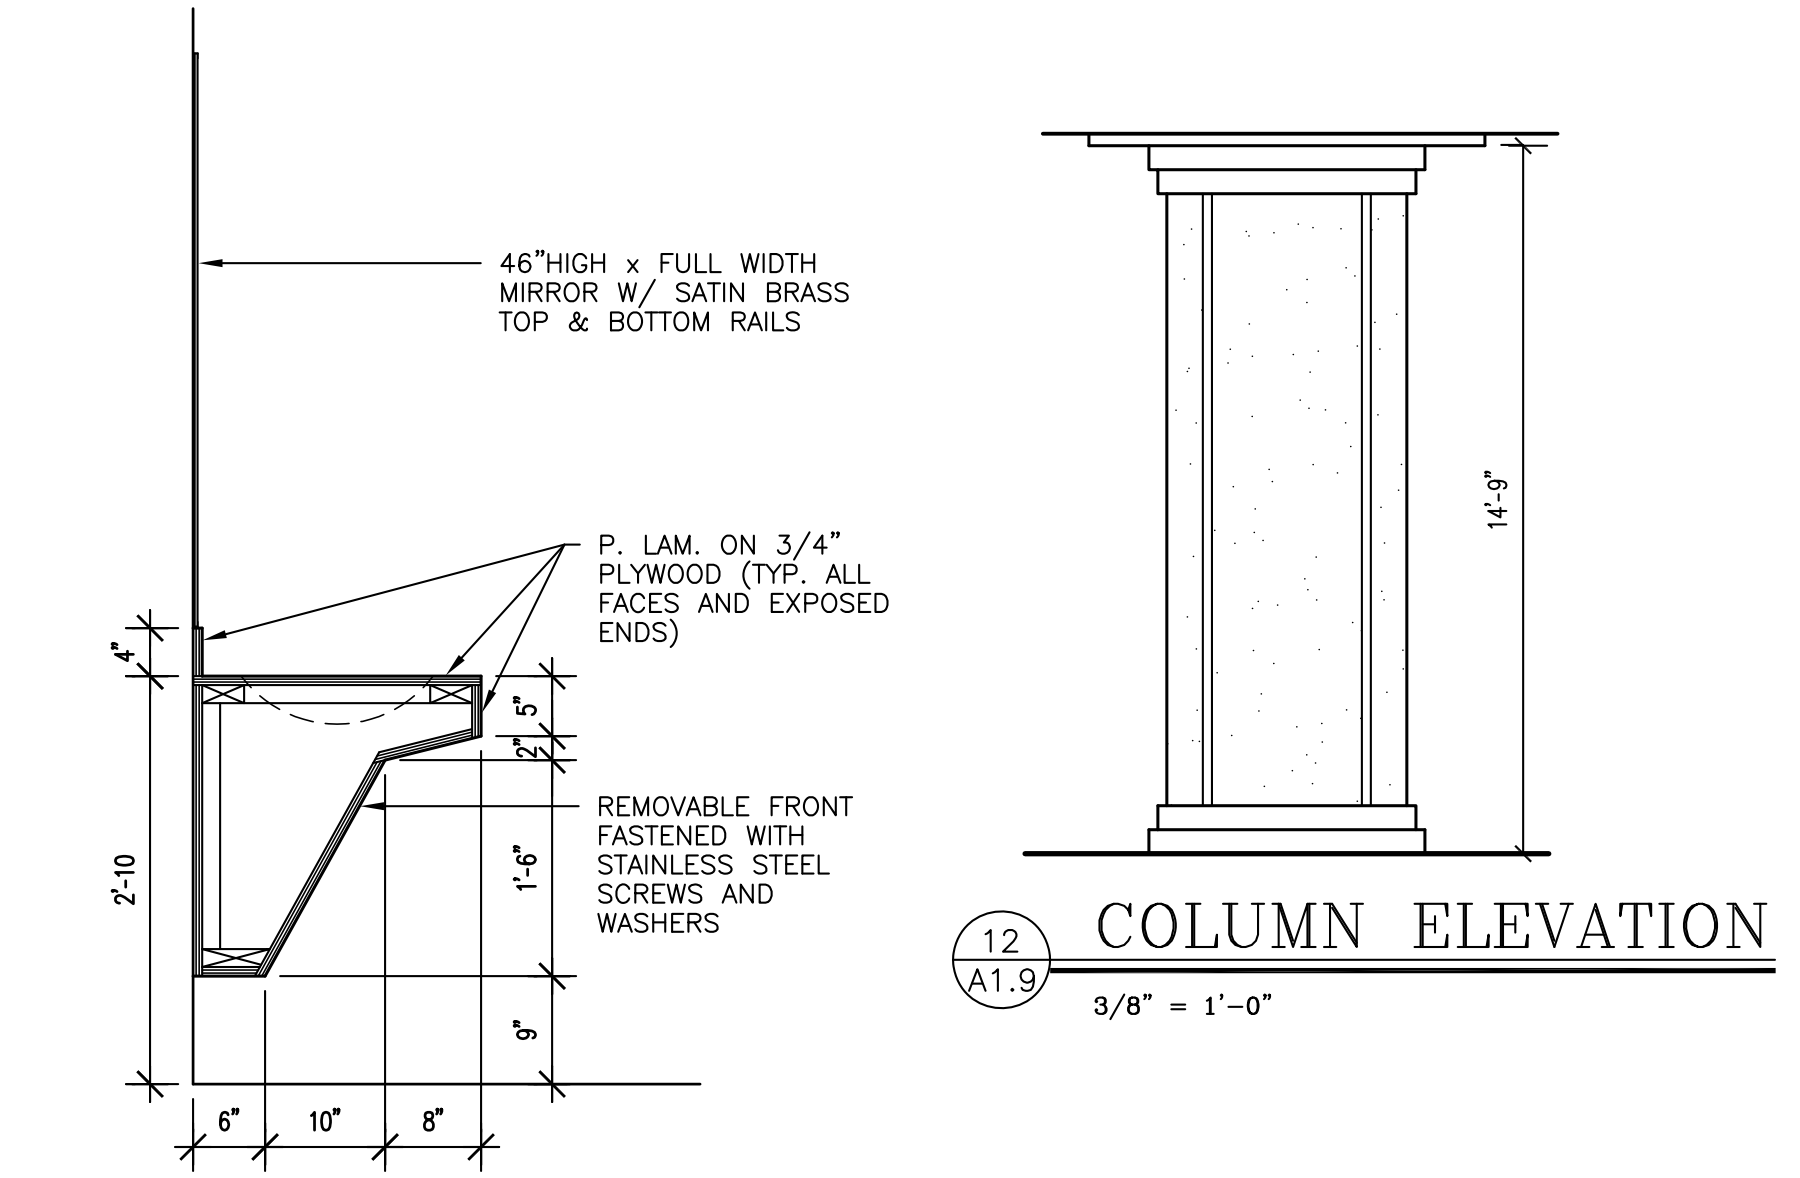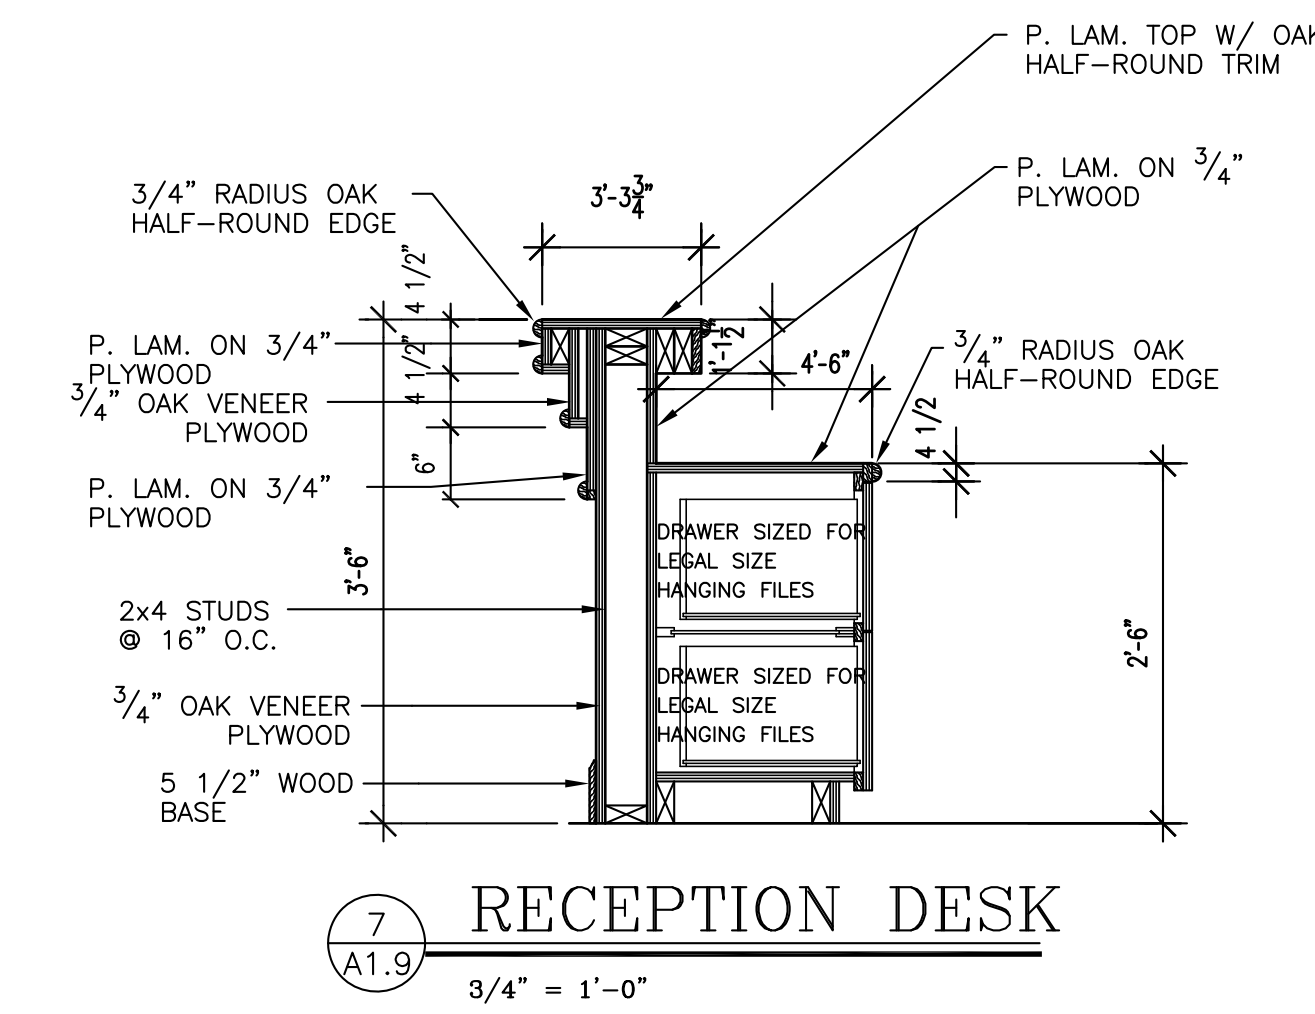


5 COLUMN DETAIL
3/4" = 1'-0"

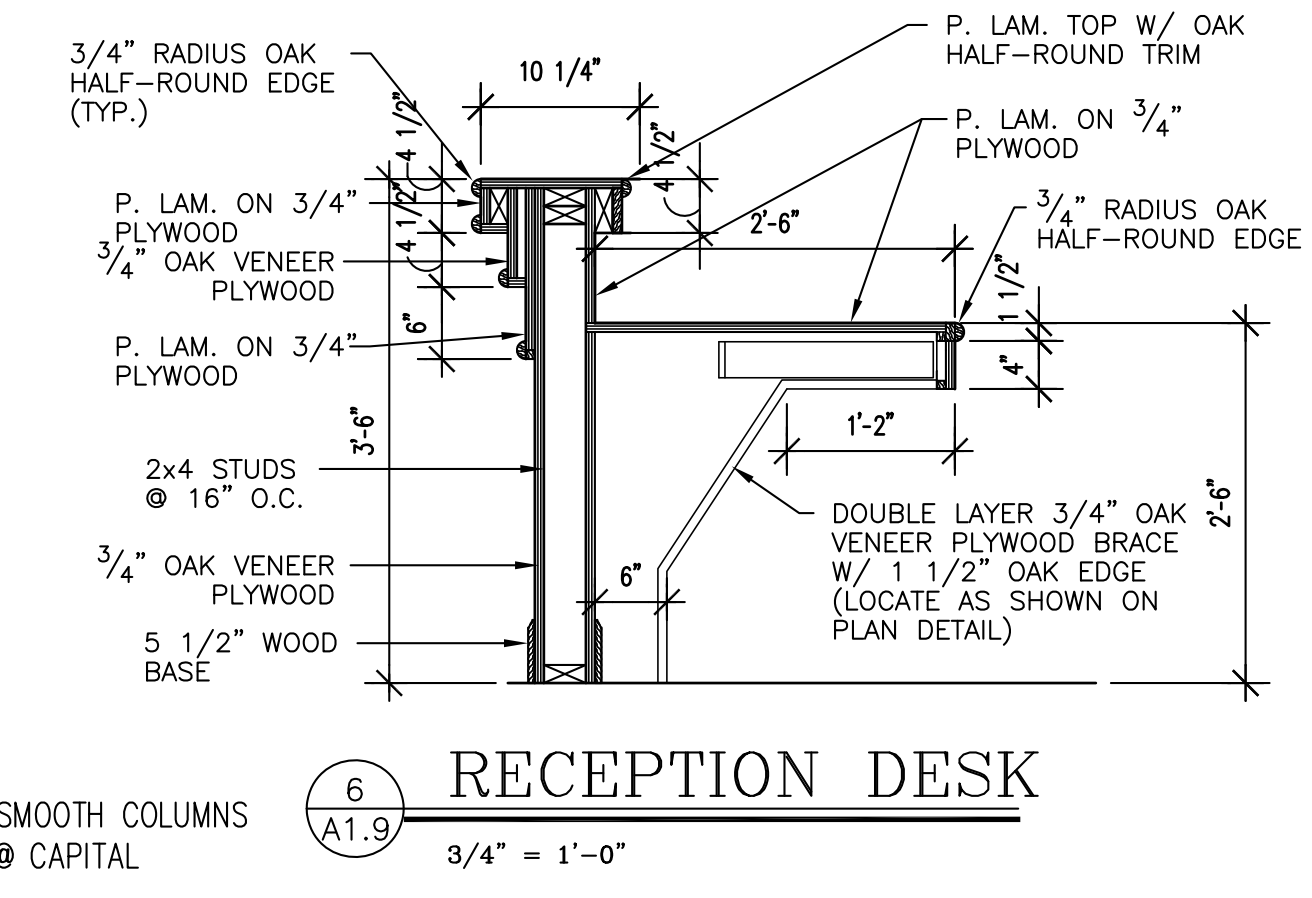


6 RECEPTION DESK
3/4" = 1'-0"

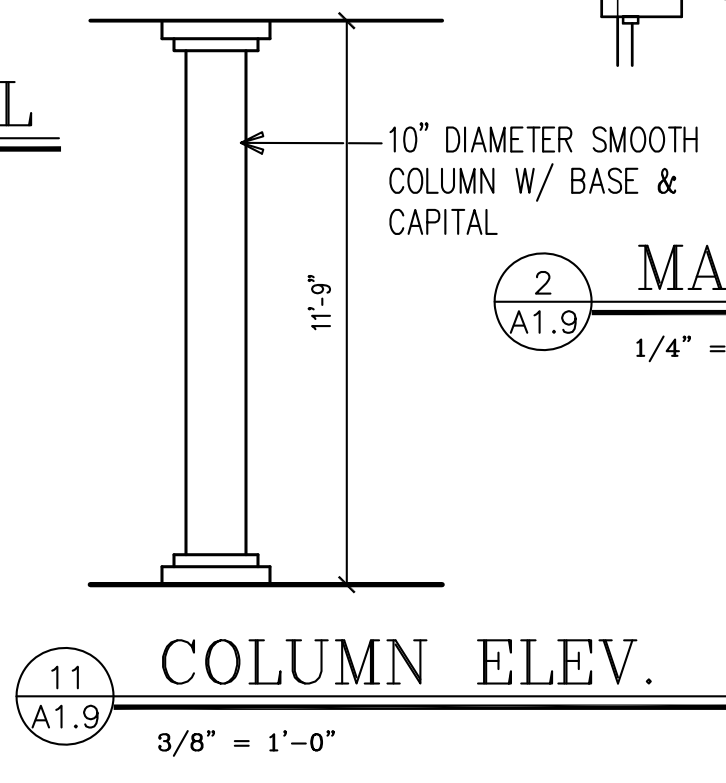

11 COLUMN ELEV.
3/8" = 1'-0"

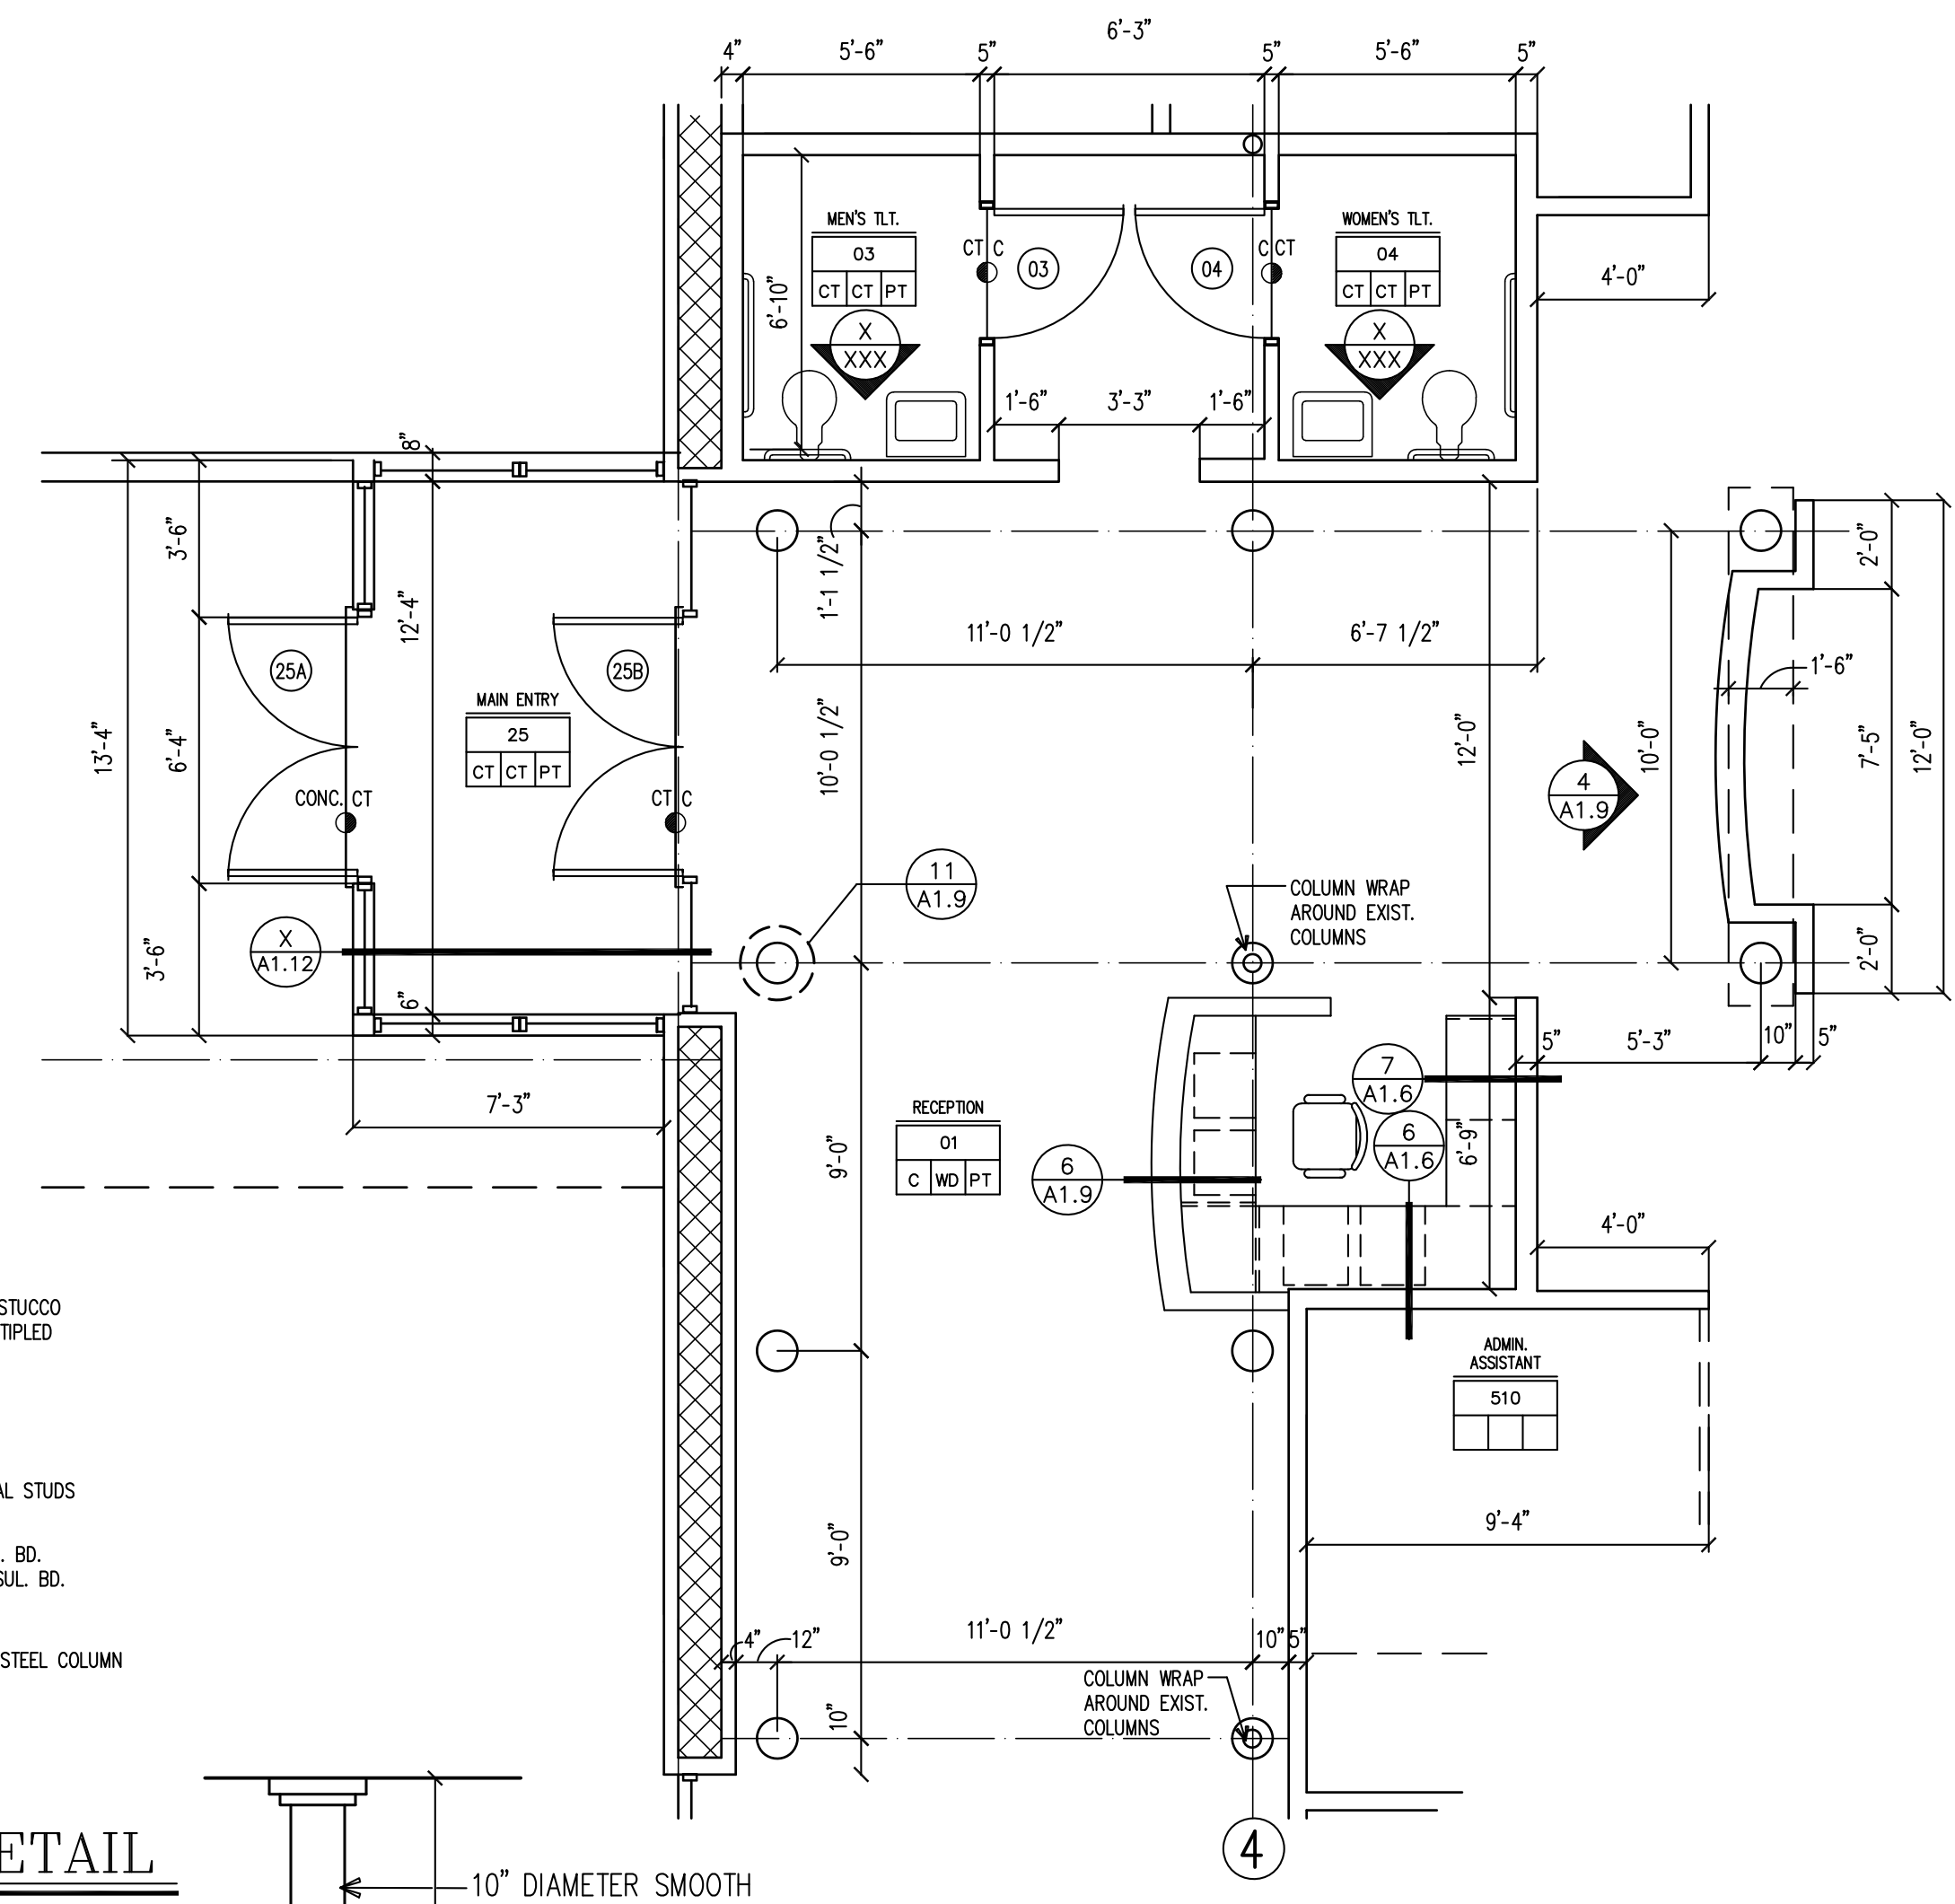

2 MAIN ENTRY & RECEPTION AREA
1/4" = 1'-0"

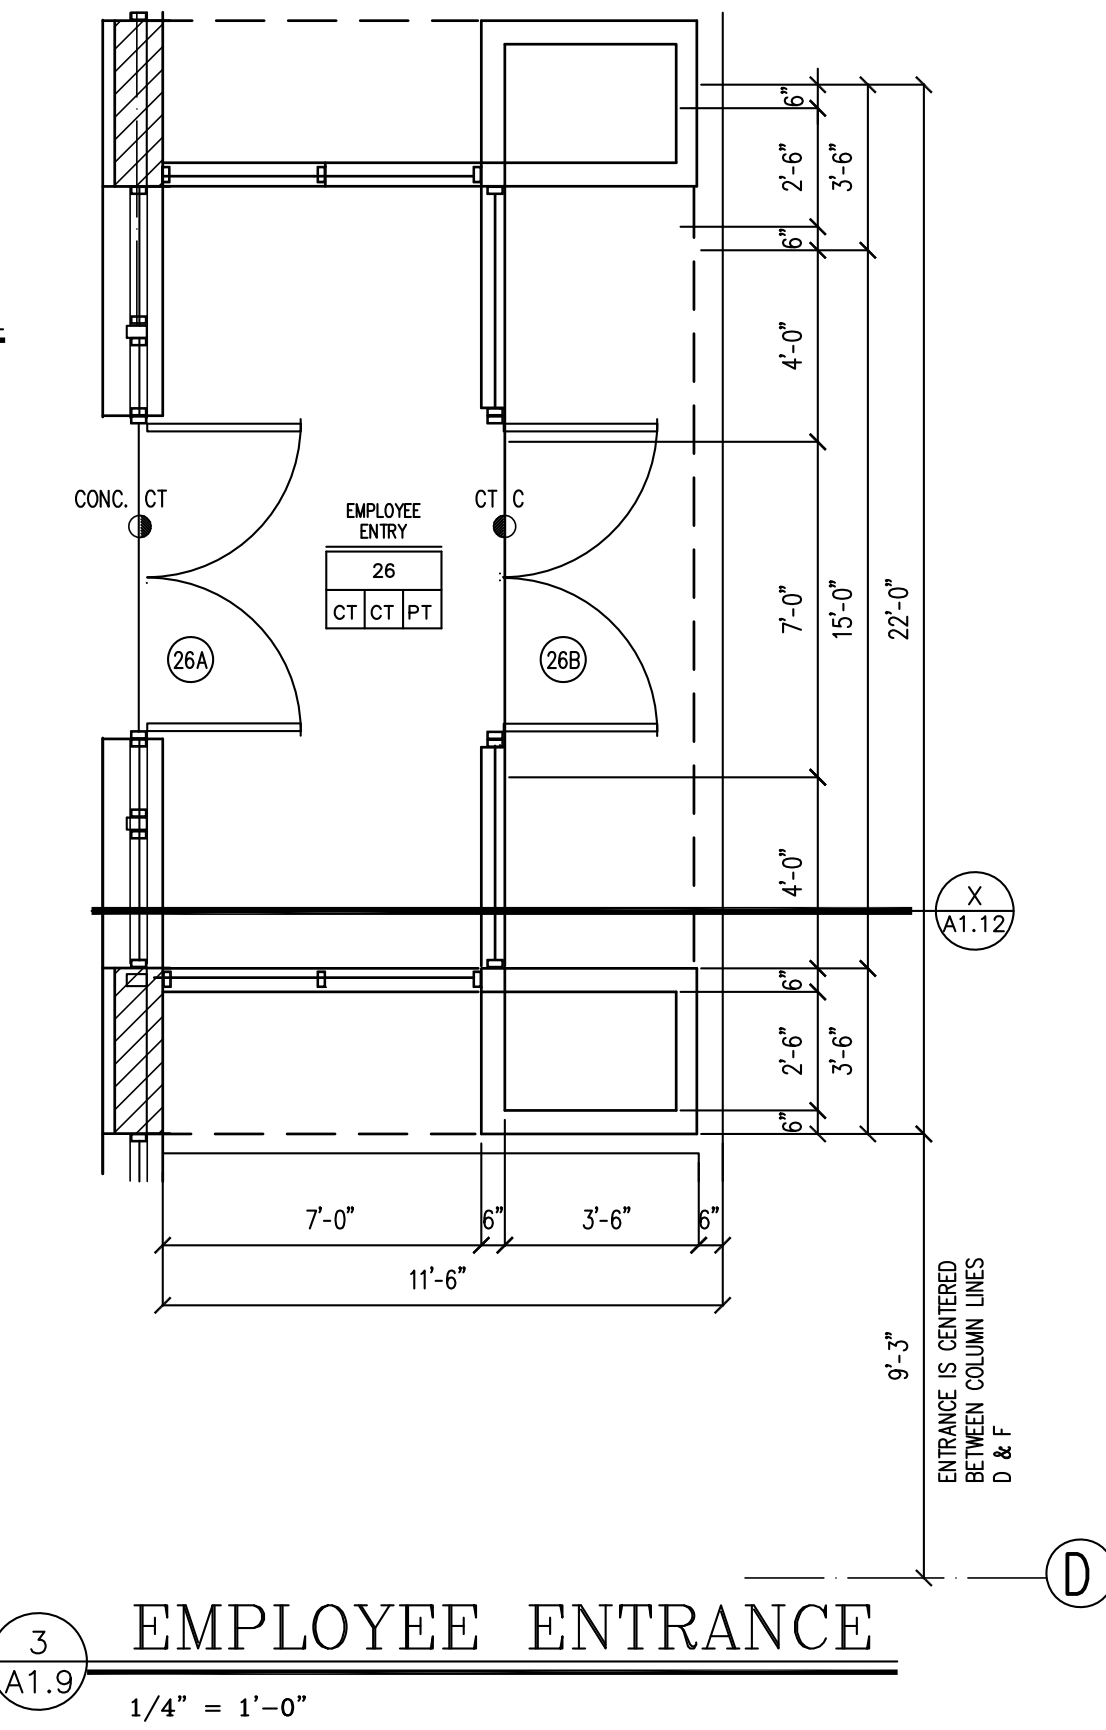


3 EMPLOYEE ENTRANCE
1/4" = 1'-0"

DIMON INTERNATIONAL, INC

OFFICE RENOVATION, FARMVILLE, NC

J. Michael Dunn, A.I.A.
ARCHITECT
POST OFFICE BOX 1042, KINSTON, NC
TEL: (919) 527-6121 FAX: (919) 527-1991

Issue Date 10-08-97
Revisions
A1.9

 



DIMON INTERNATIONAL, INC
OFFICE RENOVATION, FARMVILLE, NC

J. Michael Dunn, A.I.A.


A R C H I T E C T

POST OFFICE BOX 1042, KINSTON, NC TEL: (919) 527-6121 FAX: (919) 527-1991

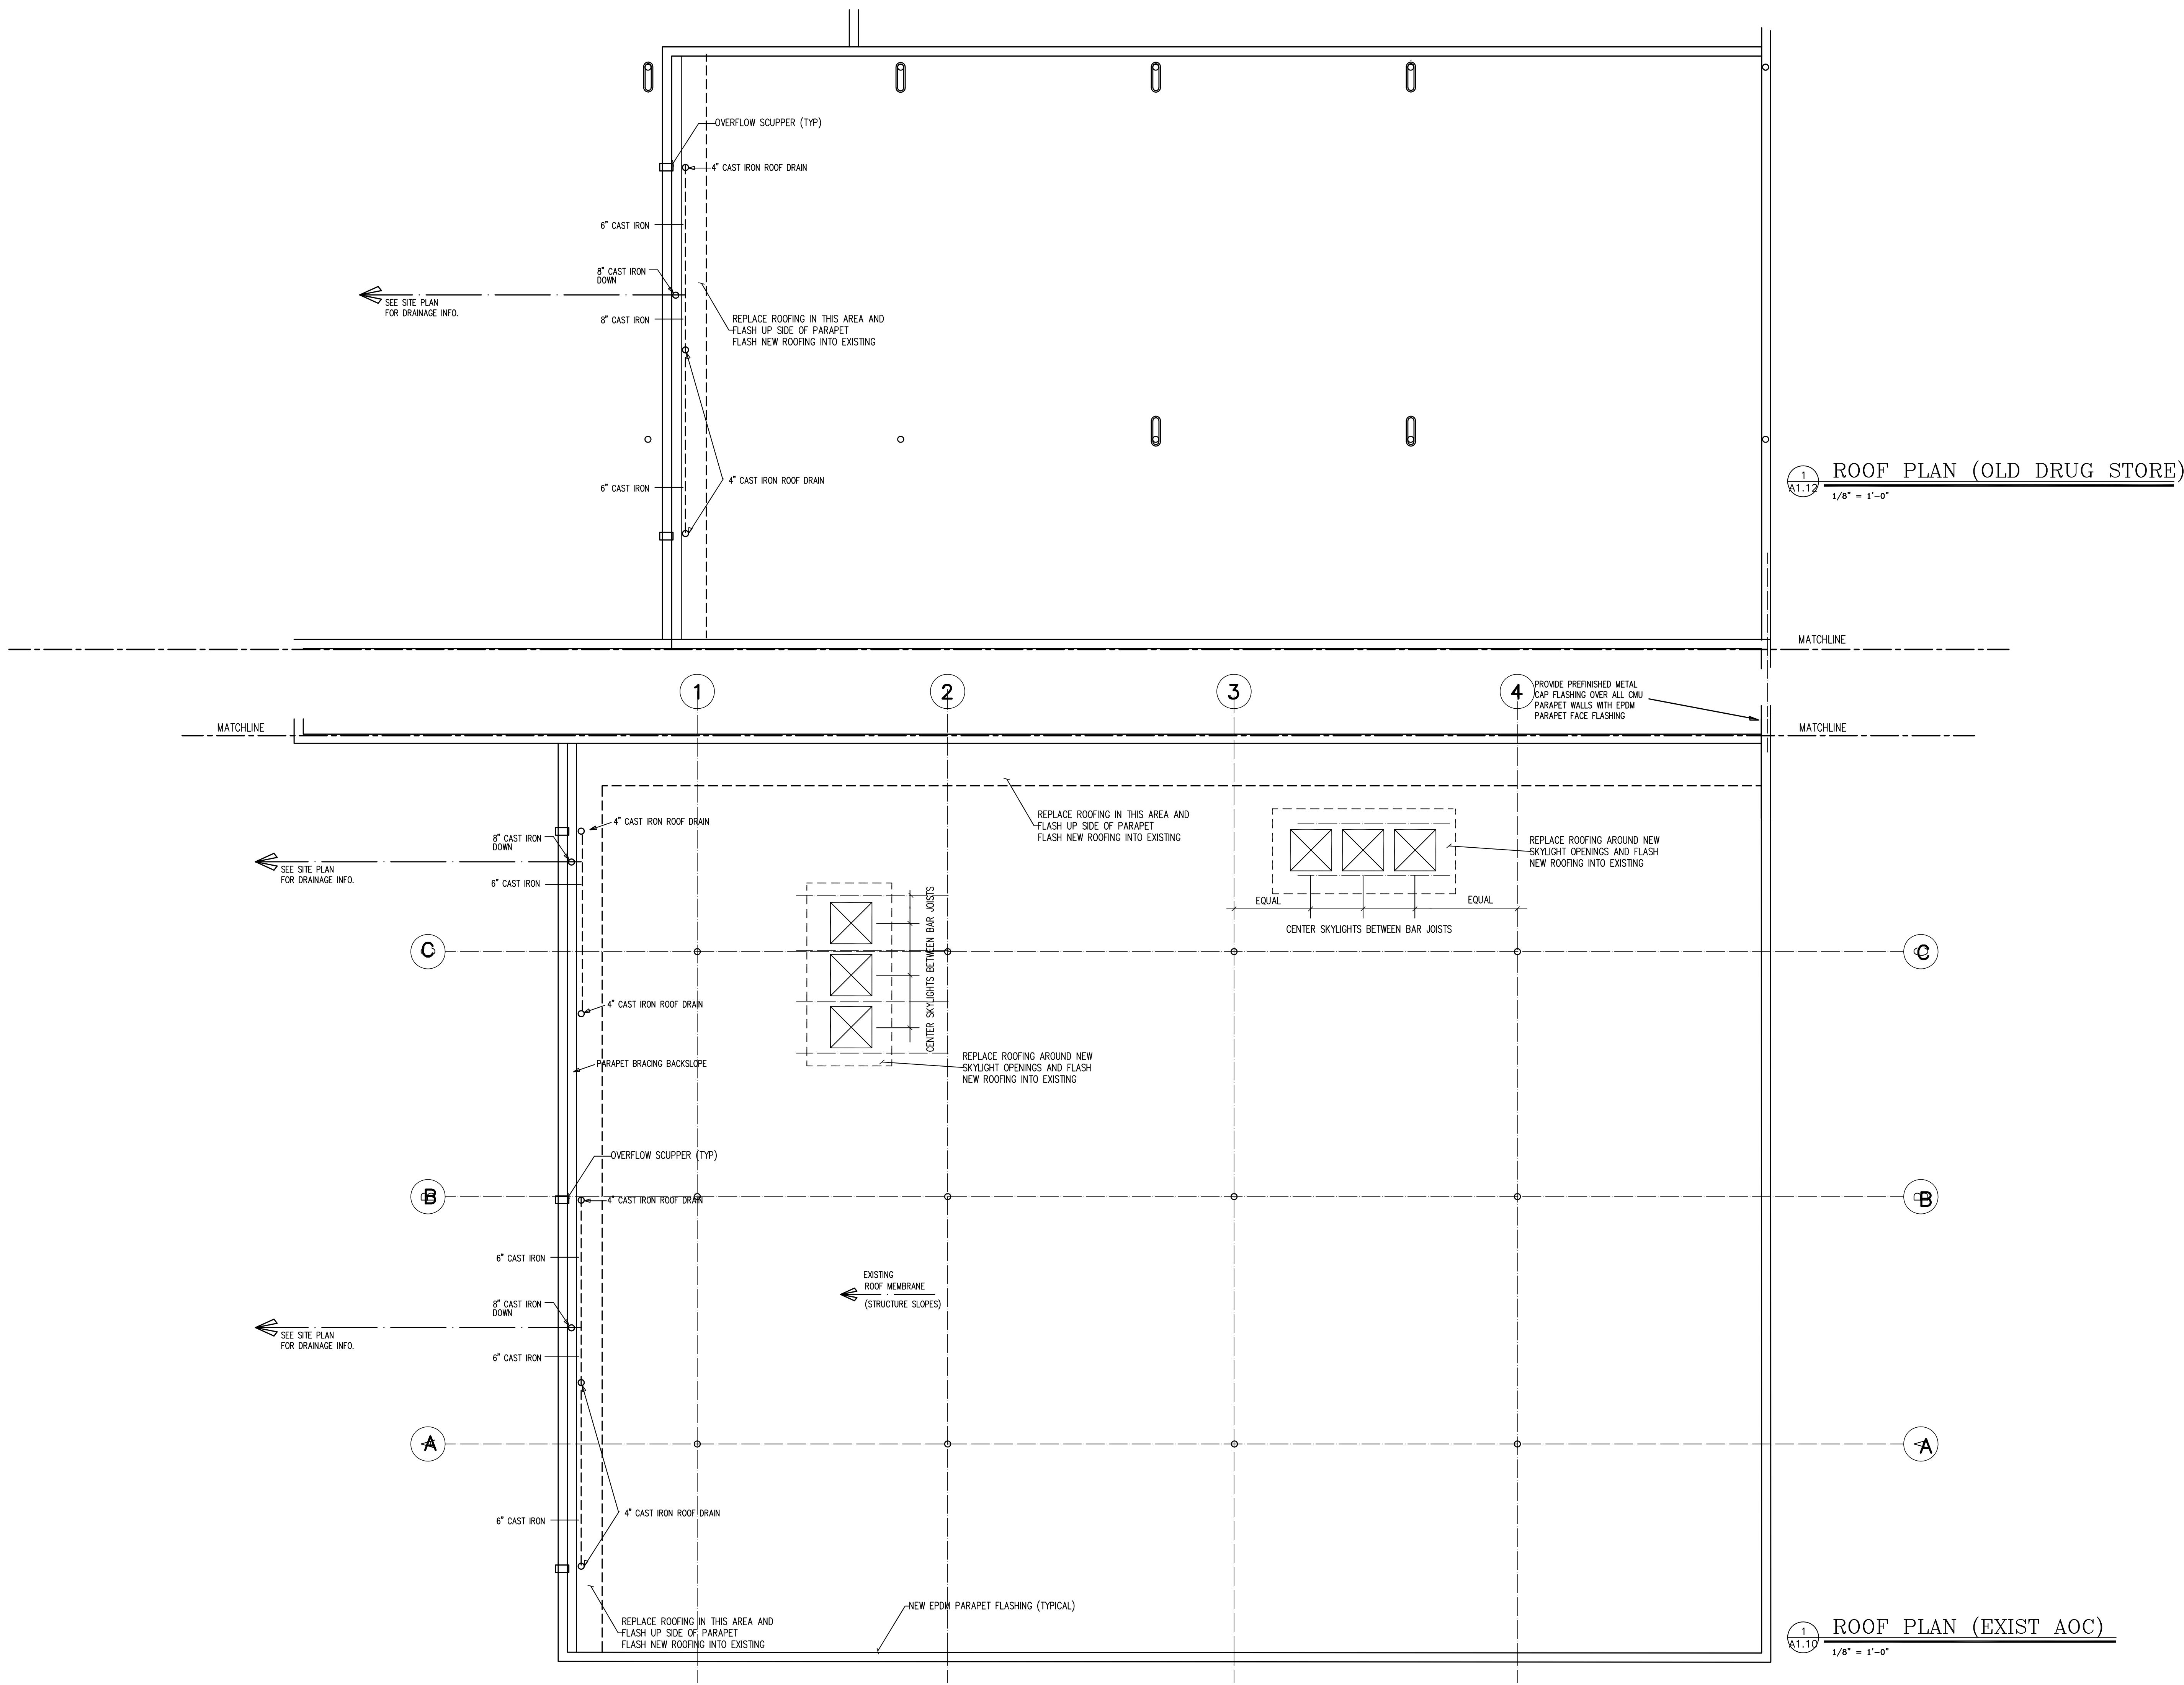


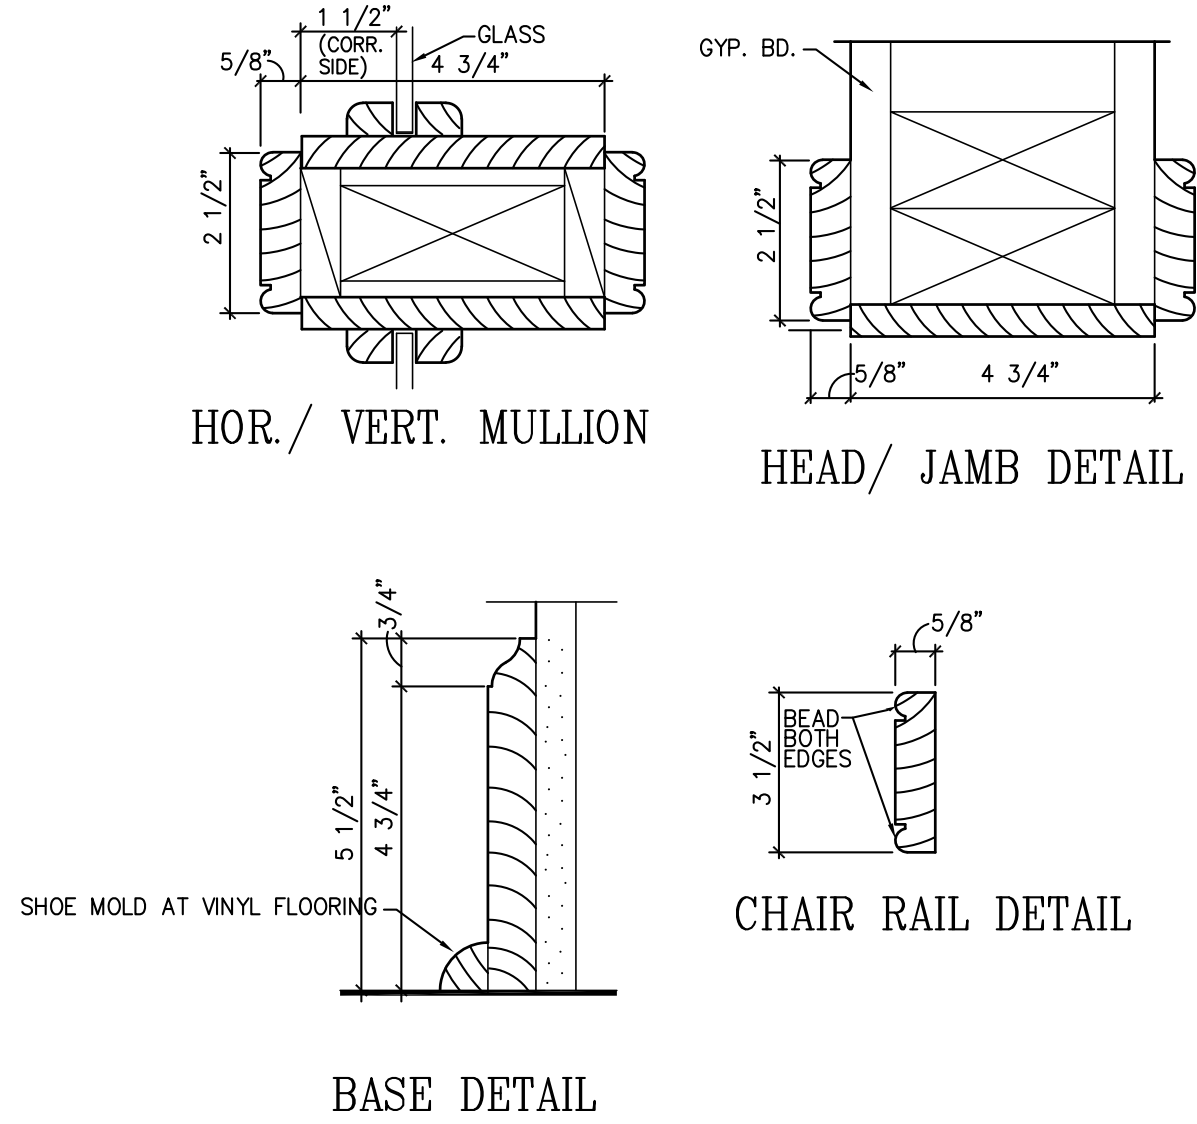


1 WD. TRIM & CASING DETAILS
A1.11 NOT TO SCALE

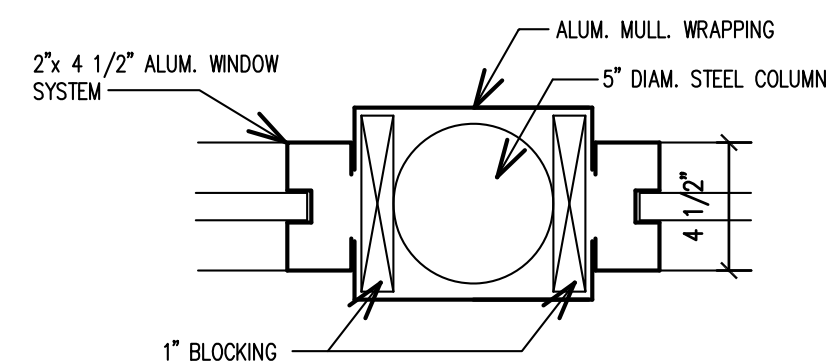


7 DETAIL
A1.11 NOT TO SCALE

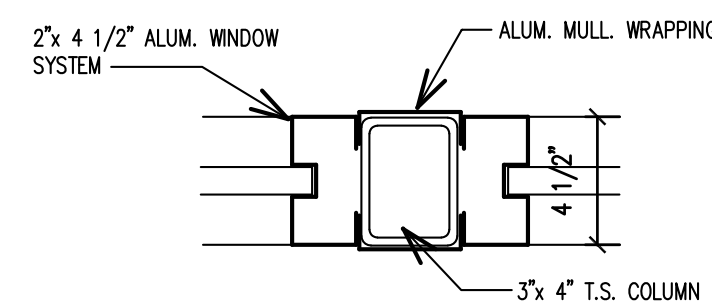


8 DETAIL
A1.11 NOT TO SCALE

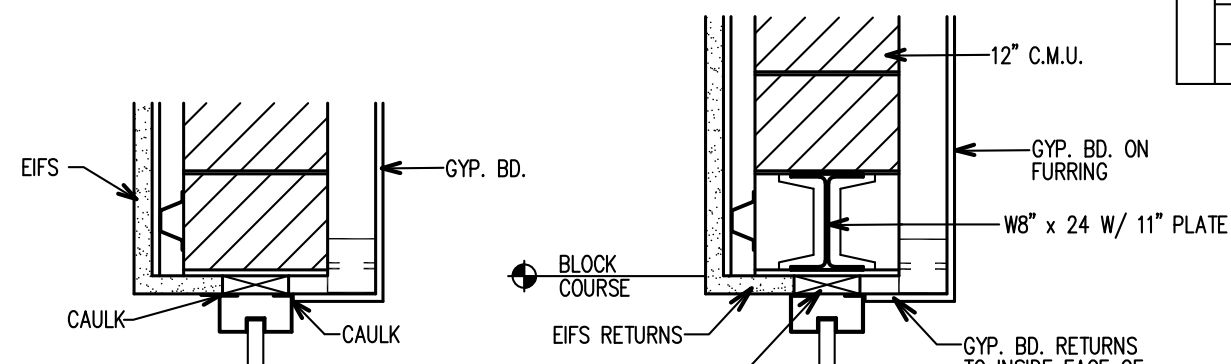

12 DETAIL
A1.11 NOT TO SCALE

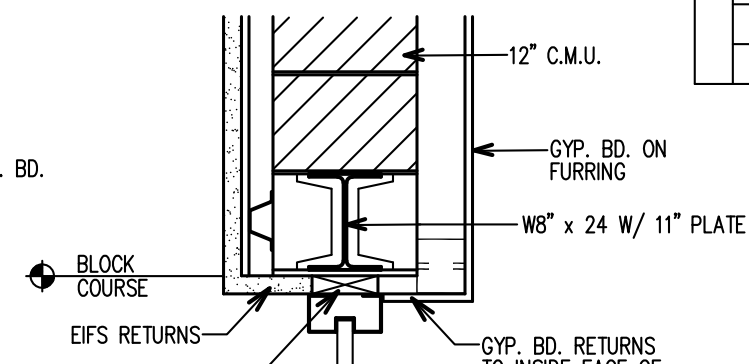

13 DETAIL
A1.11 NOT TO SCALE

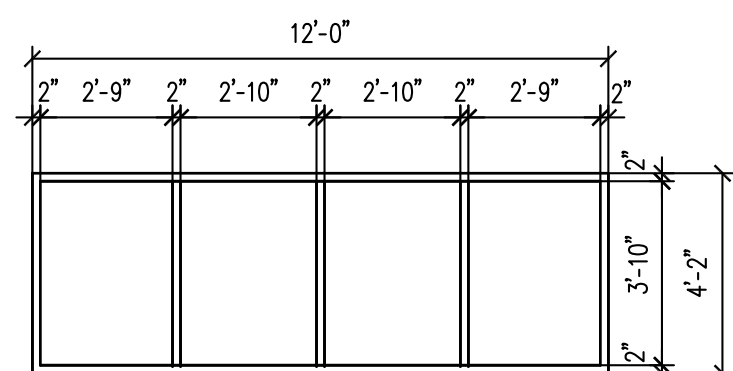


11 WINDOW ELEV.
A1.11 1/4" = 1'-0"


DOOR SCHEDULE													
DOOR NUMBER	OPENING SIZE	DOOR TYPE	DOOR		FRAME				DETAILS		FIRE RATING	HARDWARE SET	REMARKS
			THICKNESS FINISH WEIGHT	MATERIAL	FINISH	MATERIAL	FINISH	FRAME ELEV	J	H			
03	3'-0"x6'-8"	E	SC	TF	WD	TF	F1					6	
04	3'-0"x6'-8"	E	SC	TF	WD	TF	F1					6	
05A	3'-0"x6'-8"	E	SC	TF	WD	TF	F1					4	
05B	3'-0"x6'-8"	E	SC	TF	WD	TF	F1					4	W/CLOSER
06	3'-0"x6'-8"	E	SC	TF	WD	TF	F1					4	W/CLOSER
07	3'-0"x6'-8"	E	SC	TF	WD	TF	F1					2	W/CLOSER & K.P.
08	3'-0"x6'-8"	E	SC	TF	WD	TF	F1					12	
09	3'-0"x6'-8"	E	SC	TF	WD	TF	F1					2	W/CLOSER & K.P.
10	3'-0"x6'-8"	E	SC	TF	WD	TF	F1					12	
11A	3'-0"x6'-8"	E	SC	TF	WD	TF	F1					4	W/CLOSER
11B	3'-0"x6'-8"	E	SC	TF	WD	TF	F1					2	
11C	6'-0"x6'-8"	2E	SC	TF	WD	TF	F7					11	W/CLOSERS
11D	3'-0"x7'-0"	A	AL	BZ	AL	BZ	F5					1	
12A	6'-0"x6'-8"	2E	SC	P	WD	P	F2					14	
12B	6'-0"x6'-8"	2E	SC	P	WD	P	F2					14	
12C	6'-0"x6'-8"	2E	SC	P	WD	P	F2					14	
12D	6'-0"x6'-8"	2E	SC	TF	WD	TF	F2					14	
13	3'-0"x7'-0"	E	HM	P	HM	P	F5					1	
14	3'-0"x7'-0"	A	AL	BZ	AL	BZ	F9					1	
15A	6'-0"x6'-8"	2E	MF	P	HM	P	F2			1 1/2 HR.		13	
15B	6'-0"x6'-8"	2E	MF	P	HM	P	F2			1 1/2 HR.		13	
16A	6'-0"x6'-8"	2E	MF	P	HM	P	F2			1 1/2 HR.		13	
16B	6'-0"x6'-8"	2E	MF	P	HM	P	F2			1 1/2 HR.		13	
22	3'-0"x6'-8"	E	SC	TF	WD	TF	F10					4	
23	3'-0"x6'-8"	E	SC	TF	WD	TF	F10					4	
24	3'-0"x6'-8"	E	SC	TF	WD	TF	F6					4	
25A	6'-0"x7'-0"	2A	AL	BZ	AL	BZ	2/A1.11					3	
25B	6'-0"x7'-0"	2A	AL	BZ	AL	BZ	2/A1.11					3	
26A	6'-0"x7'-0"	2A	AL	BZ	AL	BZ	2/A1.11					3A	
26B	6'-0"x7'-0"	2A	AL	BZ	AL	BZ	2/A1.11					3A	
109	3'-0"x6'-8"	E	SC	TF	WD	TF	F10					2	
110	3'-0"x6'-8"	E	SC	TF	WD	TF	F10					2	
111	3'-0"x6'-8"	E	SC	TF	WD	TF	F10					2	
112A	3'-0"x6'-8"	E	SC	TF	WD	TF	F6					2	
112B	3'-0"x6'-8"	E	SC	TF	WD	TF	F10					2	
113	3'-0"x6'-8"	E	SC	TF	WD	TF	F9					2	
114	NOT USED												
115	3'-0"x6'-8"	E	SC	TF	WD	TF	F9					2	
207	3'-0"x6'-8"	E	SC	TF	WD	TF	F10					2	
208	3'-0"x6'-8"	E	SC	TF	WD	TF	F10					2	
209	3'-0"x6'-8"	E	SC	TF	WD	TF	F10					2	
210	3'-0"x6'-8"	E	SC	TF	HM	TF	F1			1 1/2 HR.		W/ CLOSER	
211	3'-0"x6'-8"	A	SC	TF	WD	TF	F1					2	
212	3'-0"x6'-8"	A	SC	TF	WD	TF	F1					2	
213	3'-0"x6'-8"	E	SC	TF	WD	TF	F10					2	
214	3'-0"x6'-8"	E	SC	TF	WD	TF	F10					2	
215	3'-0"x6'-8"	E	SC	TF	WD	TF	F10					2	
415	3'-0"x6'-8"	E	SC	TF	WD	TF	F10					2	
416	3'-0"x6'-8"	E	SC	TF	WD	TF	F10					2	
417	3'-0"x6'-8"	E	SC	TF	WD	TF	F10					2	
418	3'-0"x6'-8"	E	SC	TF	WD	TF	F10					2	
419	3'-0"x6'-8"	E	SC	TF	WD	TF	F10					2	
420	3'-0"x6'-8"	E	SC	TF	WD	TF	F10					2	
501A	3'-0"x6'-8"	E	SC	TF	WD	TF	F10					2	
501B	3'-0"x6'-8"	E	SC	TF	WD	TF	F5					2	
502	3'-0"x6'-8"	E	SC	TF	WD	TF	F10					2	
503	3'-0"x6'-8"	E	SC	TF	WD	TF	F10					2	
504	3'-0"x6'-8"	E	SC	TF	WD	TF	F10					2	
506	3'-0"x6'-8"	E	SC	TF	WD	TF	F10					2	
507	3'-0"x6'-8"	E	SC	TF	WD	TF	F10					2	
508	3'-0"x6'-8"	E	SC	TF	WD	TF	F10					2	
509	3'-0"x6'-8"	E	SC	TF	WD	TF	F10					2	
509A	2'-0"x6'-8"	E	SC	TF	WD	TF	F1					4	
510	2'-0"x6'-8"	E	SC	TF	WD	TF	F1					4	
601	3'-0"x6'-8"	E	SC	TF	WD	TF	F9					4	
602	3'-0"x6'-8"	E	SC	TF	WD	TF	F5					2	
603	3'-0"x6'-8"	E	SC	TF	WD	TF	F5					2	

NOTE #1 : DOORS AND FRAMES 15A, 15B, 16A, AND 16B SHALL BE "INNOVATION" BY THE WON-DOOR CORPORATION COMPLETE WITH HARDWARE (1-800-453-8494)


DOOR SCHEDULE																		
DOOR NUMBER	OPENING SIZE	DOOR TYPE	DOOR		FRAME		FIRE RATING	HARDWARE SET	REMARKS									
			MATERIAL	FINISH	MATERIAL	FINISH												
03	3'-0"x6'-8"	E	SC	TF	WD	TF	F1											
04	3'-0"x6'-8"	E	SC	TF	WD	TF	F1											
05A	3'-0"x6'-8"	E	SC	TF	WD	TF	F1											
05B	3'-0"x6'-8"	E	SC	TF	WD	TF	F1		W/CLOSER									
06	3'-0"x6'-8"	E	SC	TF	WD	TF	F1		W/CLOSER									
07	3'-0"x6'-8"	E	SC	TF	WD	TF	F1		W/CLOSER & K.P.									
08	3'-0"x6'-8"	E	SC	TF	WD	TF	F1											
09	3'-0"x6'-8"	E	SC	TF	WD	TF	F1		W/CLOSER & K.P.									
10	3'-0"x6'-8"	E	SC	TF	WD	TF	F1											
11A	3'-0"x6'-8"	E	SC	TF	WD	TF	F1		W/CLOSER									
11B	3'-0"x6'-8"	E	SC	TF	WD	TF	F1											
11C	6'-0"x6'-8"	2E	SC	TF	WD	TF	F7		W/CLOSERS									
11D	3'-0"x7'-0"	E	AL	BZ	AL	BZ	F5											
12A	6'-0"x6'-8"	2E	SC	P	WD	P	F2											
12B	6'-0"x6'-8"	2E	SC	P	WD	P	F2											
12C	6'-0"x6'-8"	2E	SC	P	WD	P	F2											
12D	6'-0"x6'-8"	2E	SC	TF	WD	TF	F2											
13	3'-0"x7'-0"	E	HM	P	HM	P	F5											
14	3'-0"x7'-0"	A	AL	BZ	AL	BZ	F9											
15A	6'-0"x6'-8"	2E	MF	P	HM	P	F2		1 1/2 HR.									
15B	6'-0"x6'-8"	2E	MF	P	HM	P	F2		1 1/2 HR.									
16A	6'-0"x6'-8"	2E	MF	P	HM	P	F2		1 1/2 HR.									
16B	6'-0"x6'-8"	2E	MF	P	HM	P	F2		1 1/2 HR.									
22	3'-0"x6'-8"	E	SC	TF	WD	TF	F10											
23	3'-0"x6'-8"	E	SC	TF	WD	TF	F10											
24	3'-0"x6'-8"	E	SC	TF	WD	TF	F6											
25A	6'-0"x7'-0"	2A	AL	BZ	AL	BZ	2/A1.11											
25B	6'-0"x7'-0"	2A	AL	BZ	AL	BZ	2/A1.11											
26A	6'-0"x7'-0"	2A	AL	BZ	AL	BZ	2/A1.11											
26B	6'-0"x7'-0"	2A	AL	BZ	AL	BZ	2/A1.11											
109	3'-0"x6'-8"	E	SC	TF	WD	TF	F10											
110	3'-0"x6'-8"	E	SC	TF	WD	TF	F10											
111	3'-0"x6'-8"	E	SC	TF	WD	TF	F10											
112A	3'-0"x6'-8"	E	SC	TF	WD	TF	F6											
112B	3'-0"x6'-8"	E	SC	TF	WD	TF	F10											
113	3'-0"x6'-8"	E	SC	TF	WD	TF	F9											
114	NOT USED																	
115	3'-0"x6'-8"	E	SC	TF	WD	TF	F9											
207	3'-0"x6'-8"	E	SC	TF	WD	TF	F10											
208	3'-0"x6'-8"	E	SC	TF	WD	TF	F10											
209	3'-0"x6'-8"	E	SC	TF	WD	TF	F10											
210	3'-0"x6'-8"	E	SC	TF	HM	TF	F1		1 1/2 HR.		W/ CLOSER							
211	3'-0"x6'-8"	A	SC	TF	WD	TF	F1											
212	3'-0"x6'-8"	A	SC	TF	WD	TF	F1											
213	3'-0"x6'-8"	E	SC	TF	WD	TF	F10											
214	3'-0"x6'-8"	E	SC	TF	WD	TF	F10											
215	3'-0"x6'-8"	E	SC	TF	WD	TF	F10											
415	3'-0"x6'-8"	E	SC	TF	WD	TF	F10											
416	3'-0"x6'-8"	E	SC	TF	WD	TF	F10											
417	3'-0"x6'-8"	E	SC	TF	WD	TF	F10											
418	3'-0"x6'-8"	E	SC	TF	WD	TF	F10											
419	3'-0"x6'-8"	E	SC	TF	WD	TF	F10											
420	3'-0"x6'-8"	E	SC	TF	WD	TF	F10											
501A	3'-0"x6'-8"	E	SC	TF	WD	TF	F10											
501B	3'-0"x6'-8"	E	SC	TF	WD	TF	F5											
502	3'-0"x6'-8"	E	SC	TF	WD	TF	F10											
503	3'-0"x6'-8"	E	SC	TF	WD	TF	F10											
504	3'-0"x6'-8"	E	SC	TF	WD	TF	F10											
506	3'-0"x6'-8"	E	SC	TF	WD	TF	F10											
507	3'-0"x6'-8"	E	SC	TF	WD	TF												

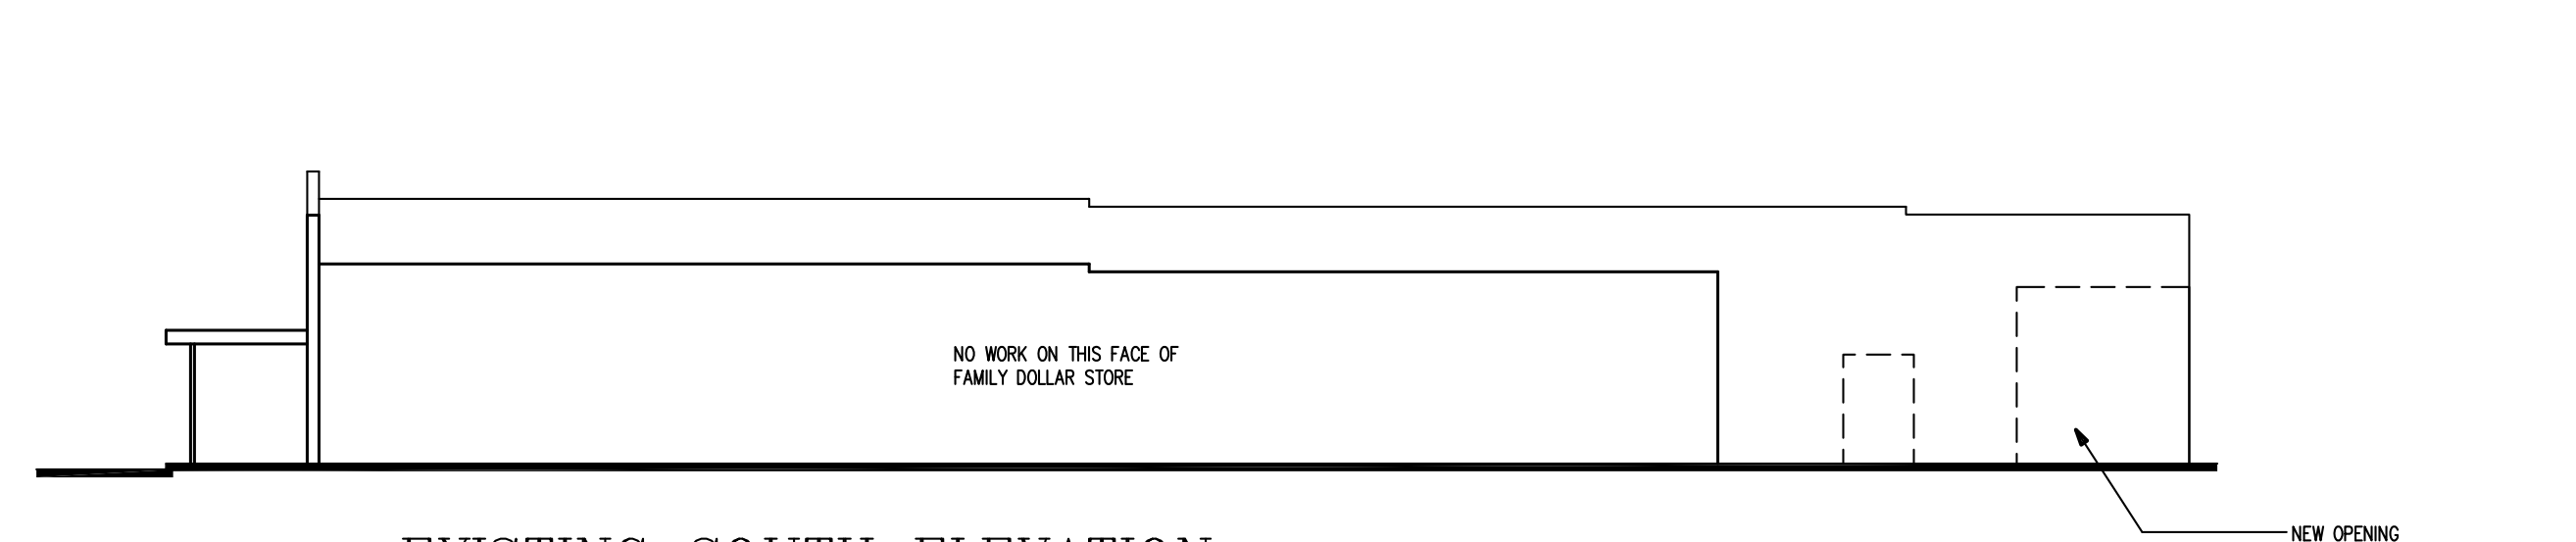


EXISTING SOUTH ELEVATION
SCALE : 1/16" = 1'-0"

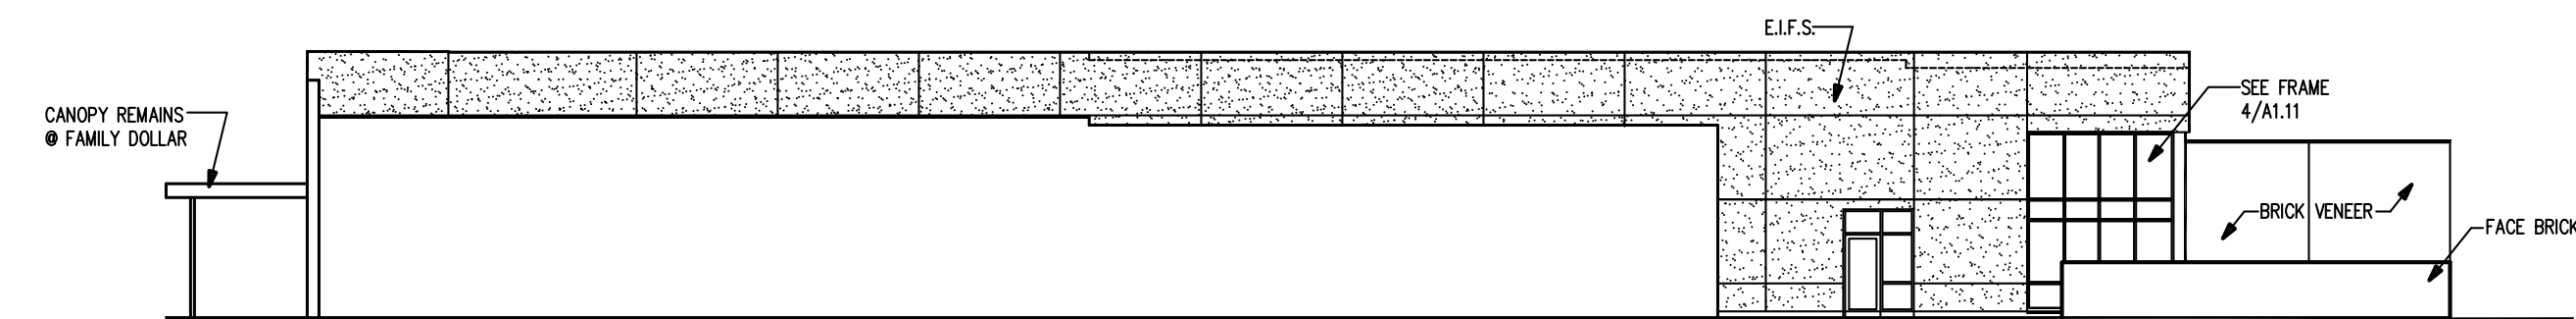


NEW NORTH ELEVATION
SCALE : 1/16" = 1'-0"

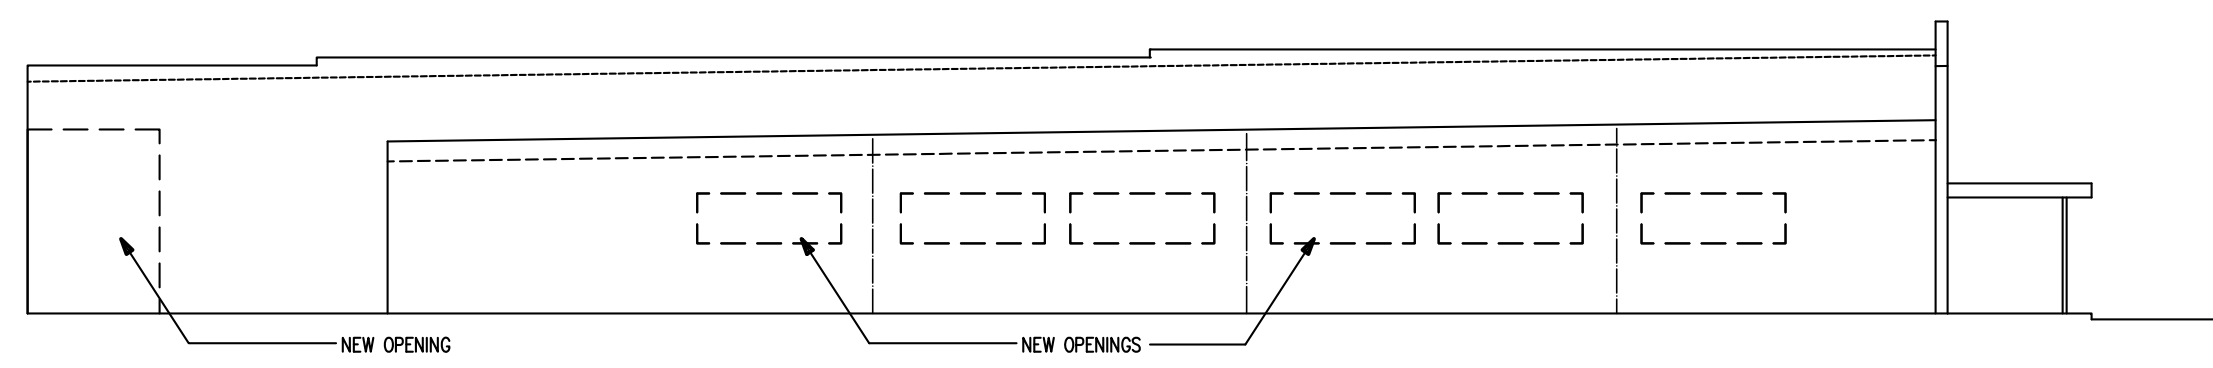


EXISTING SOUTH ELEVATION
SCALE : 1/16" = 1'-0"

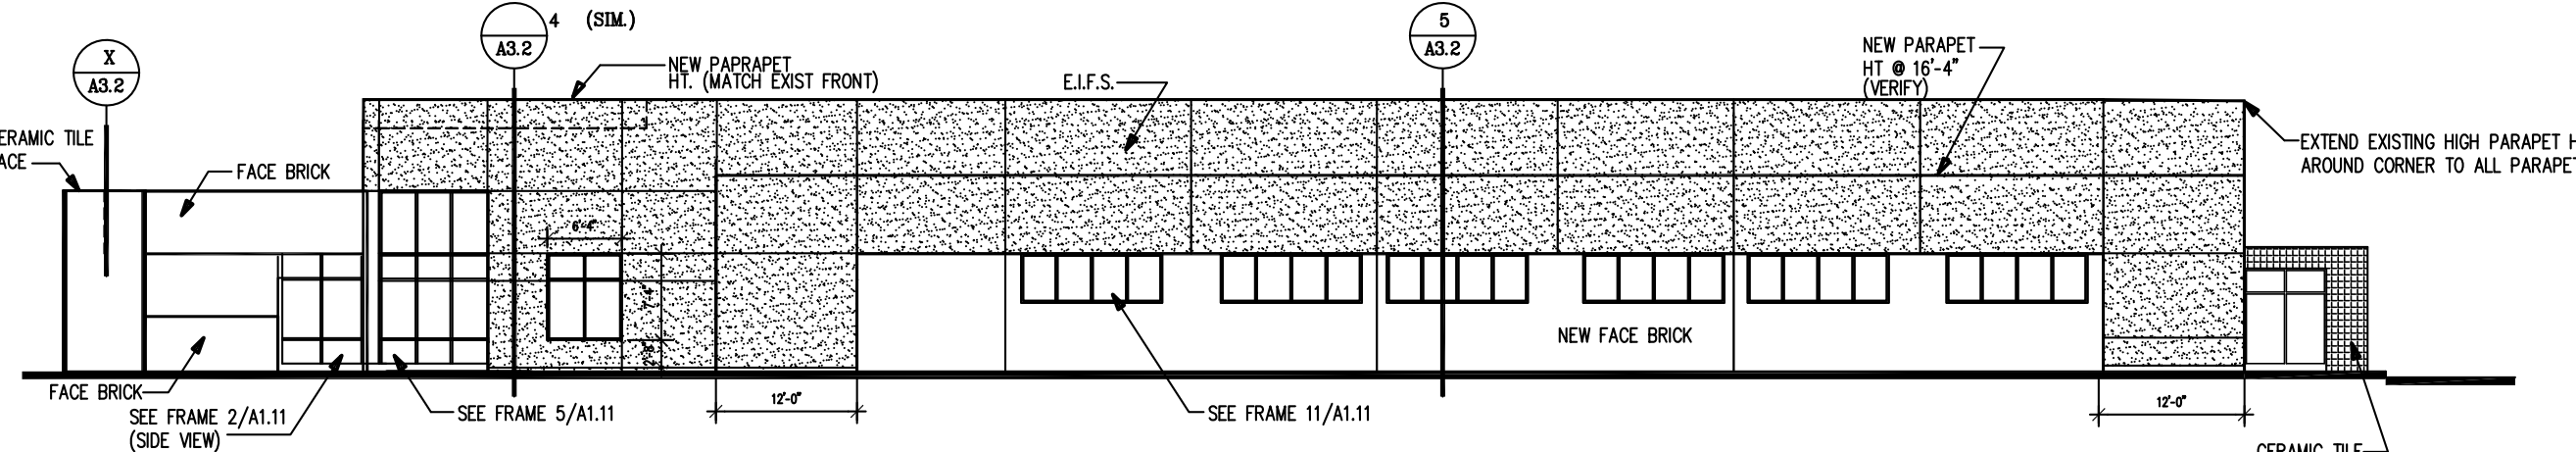


NEW SOUTH ELEVATION
SCALE : 1/16" = 1'-0"

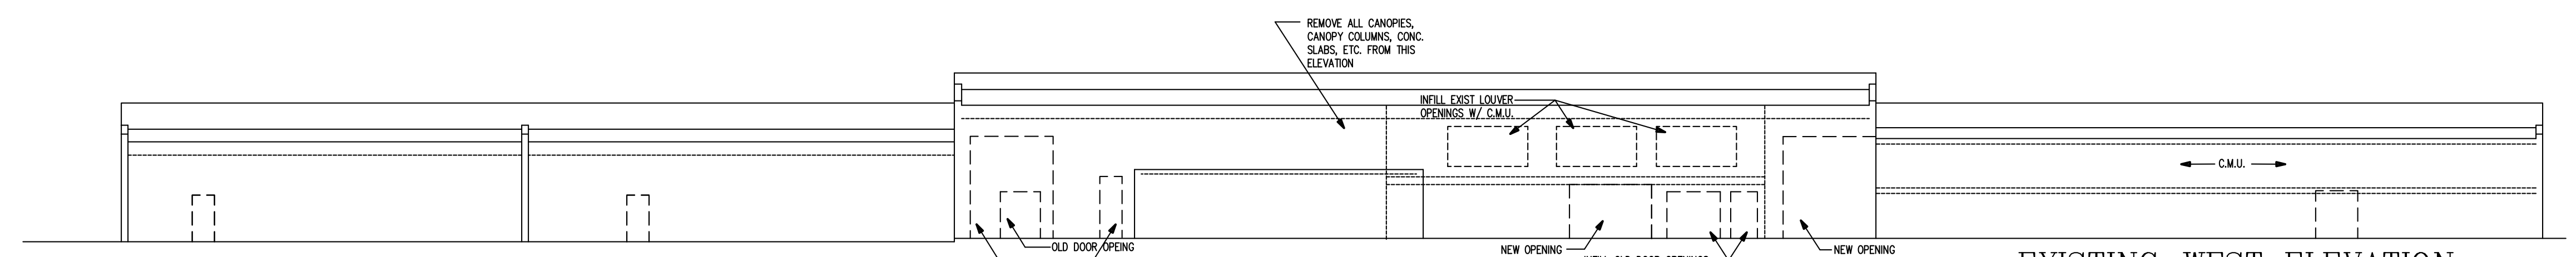


EXISTING WEST ELEVATION
SCALE : 1/16" = 1'-0"

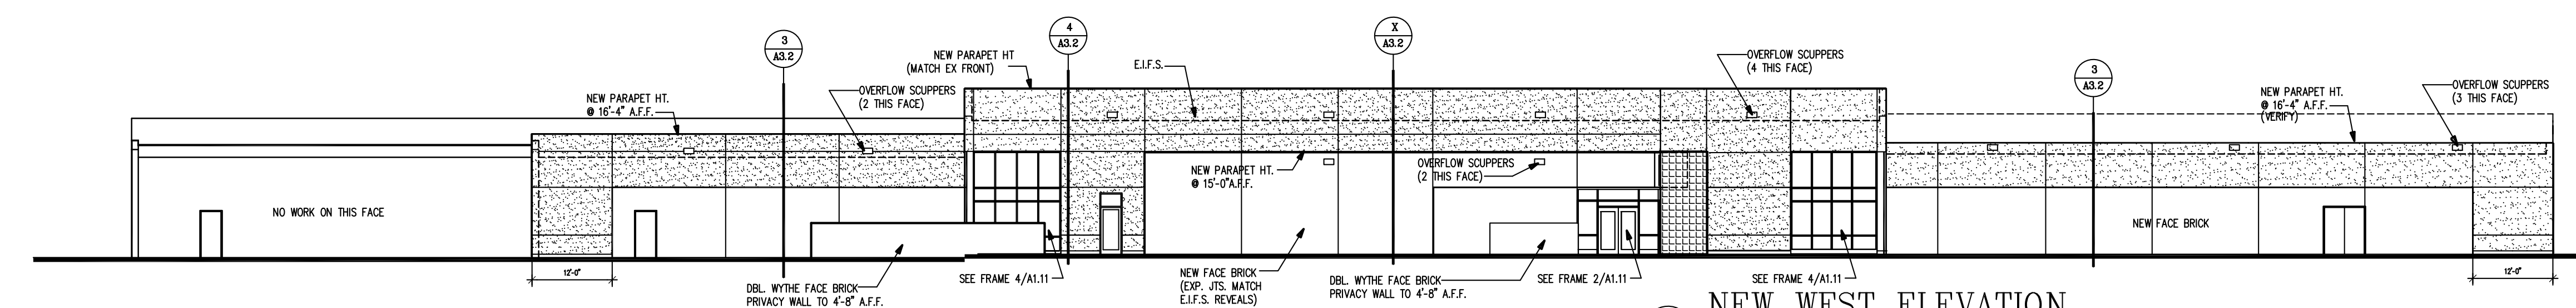

NEW WEST ELEVATION
SCALE : 1/16" = 1'-0"

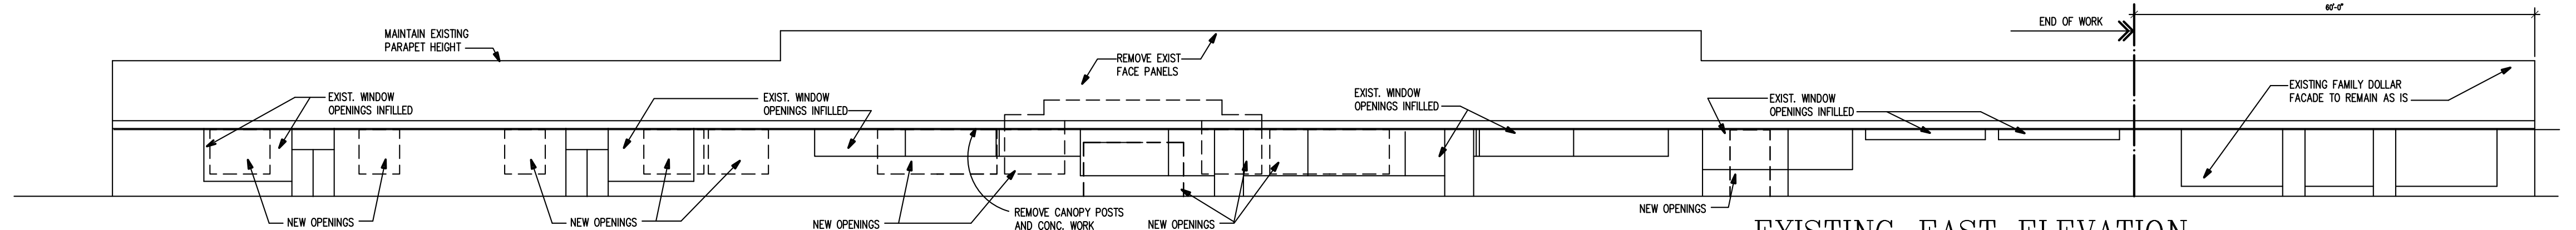

EXISTING EAST ELEVATION
SCALE : 1/16" = 1'-0"

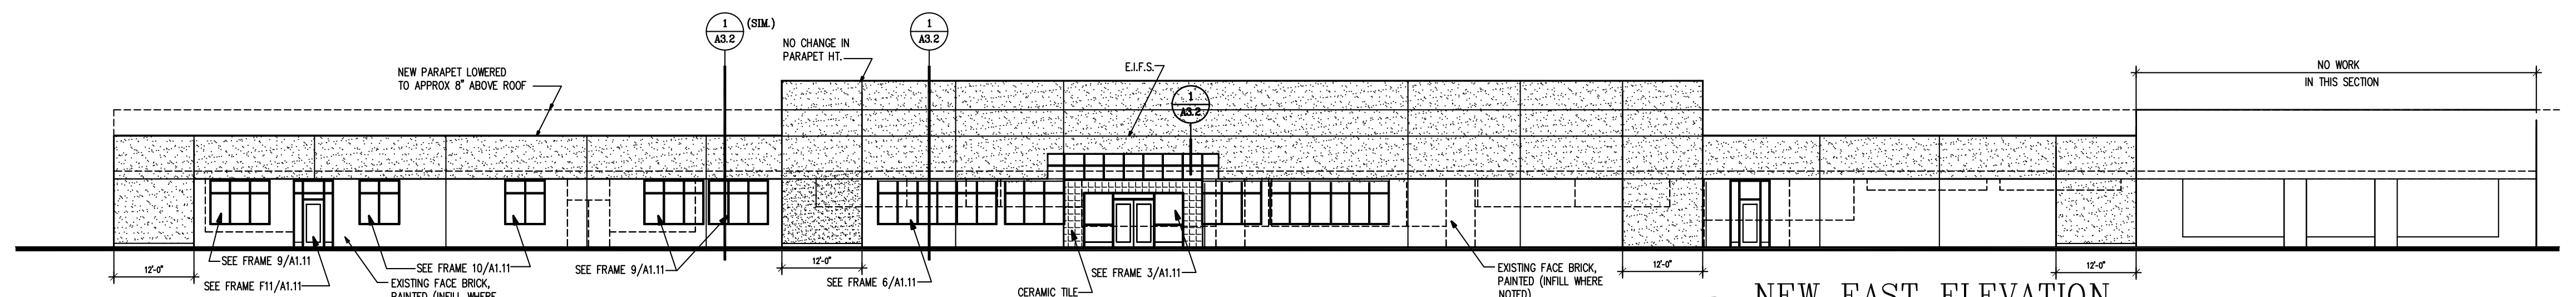






NEW EAST ELEVATION
SCALE : 1/16" = 1'-0"

DIMON INTERNATIONAL, INC
OFFICE RENOVATION, FARMVILLE, NC

J. Michael Dunn, A.I.A.
ARCHITECT
POST OFFICE BOX 1042 KINSTON, NC 28501
TEL (919) 527-6121 FAX (919) 527-1891

Issue Date 10-29-97
Revisions
2-24-98 ADD WDW TO TOM LEWIS' OFFICE

A2.1

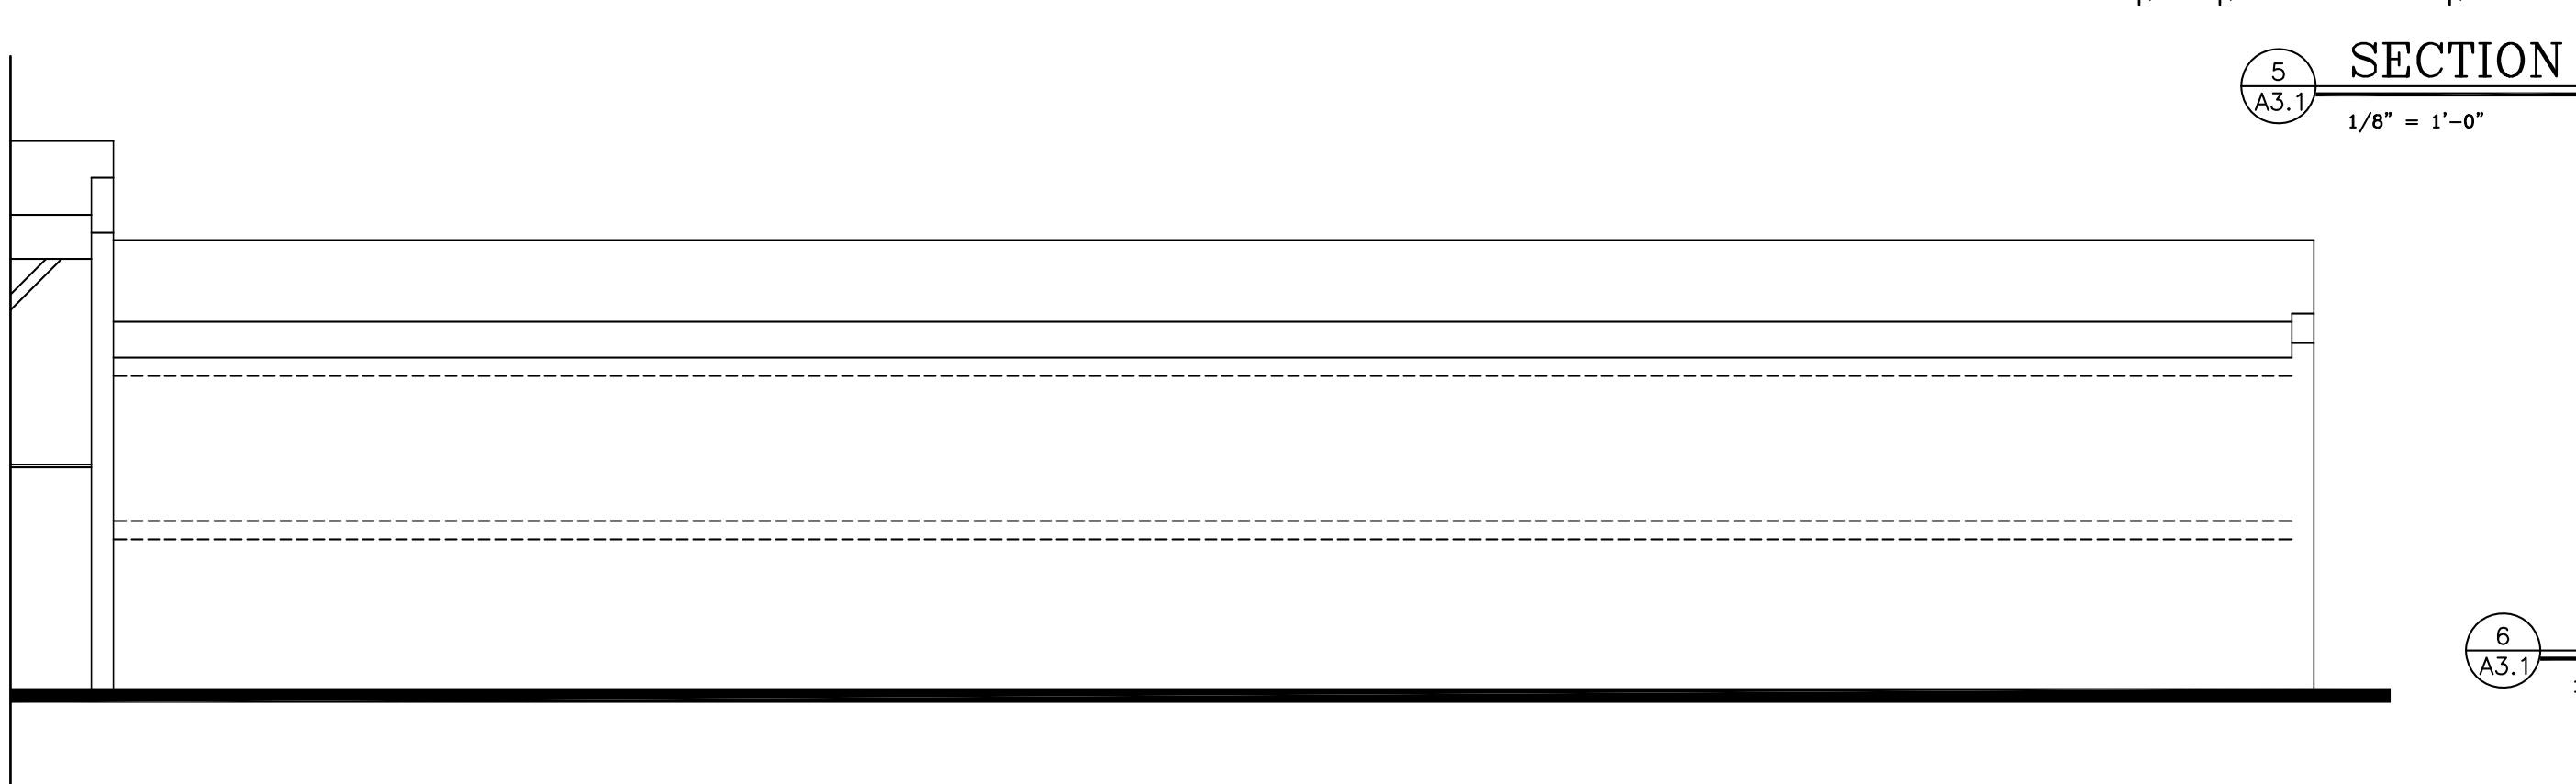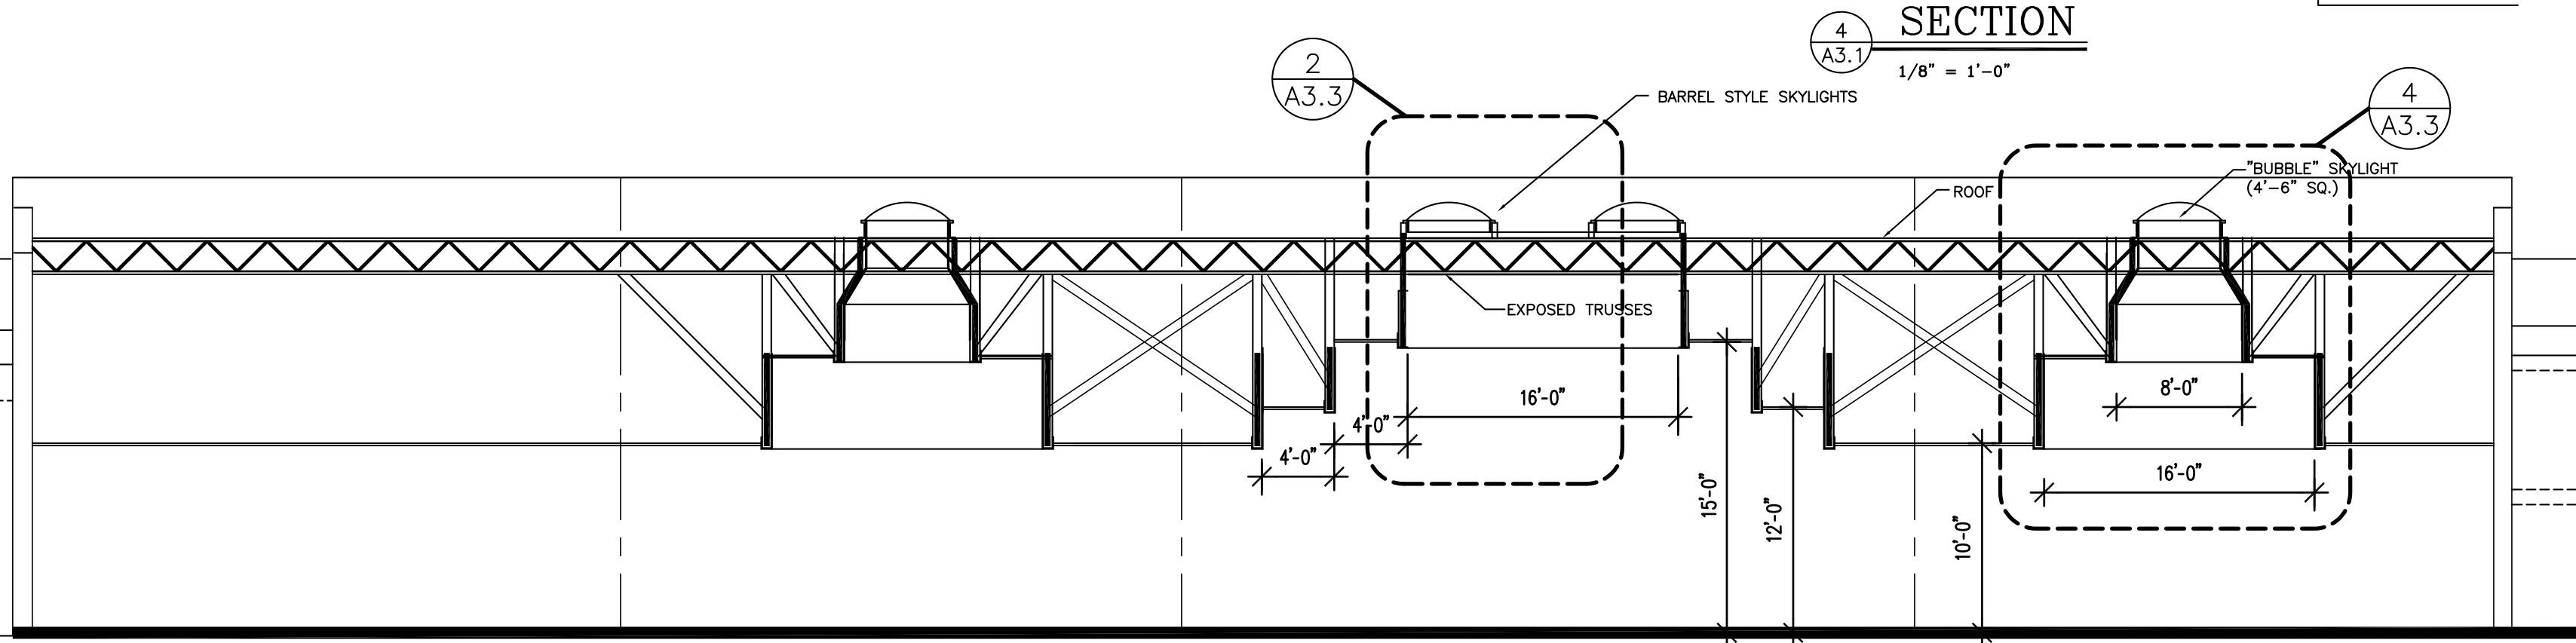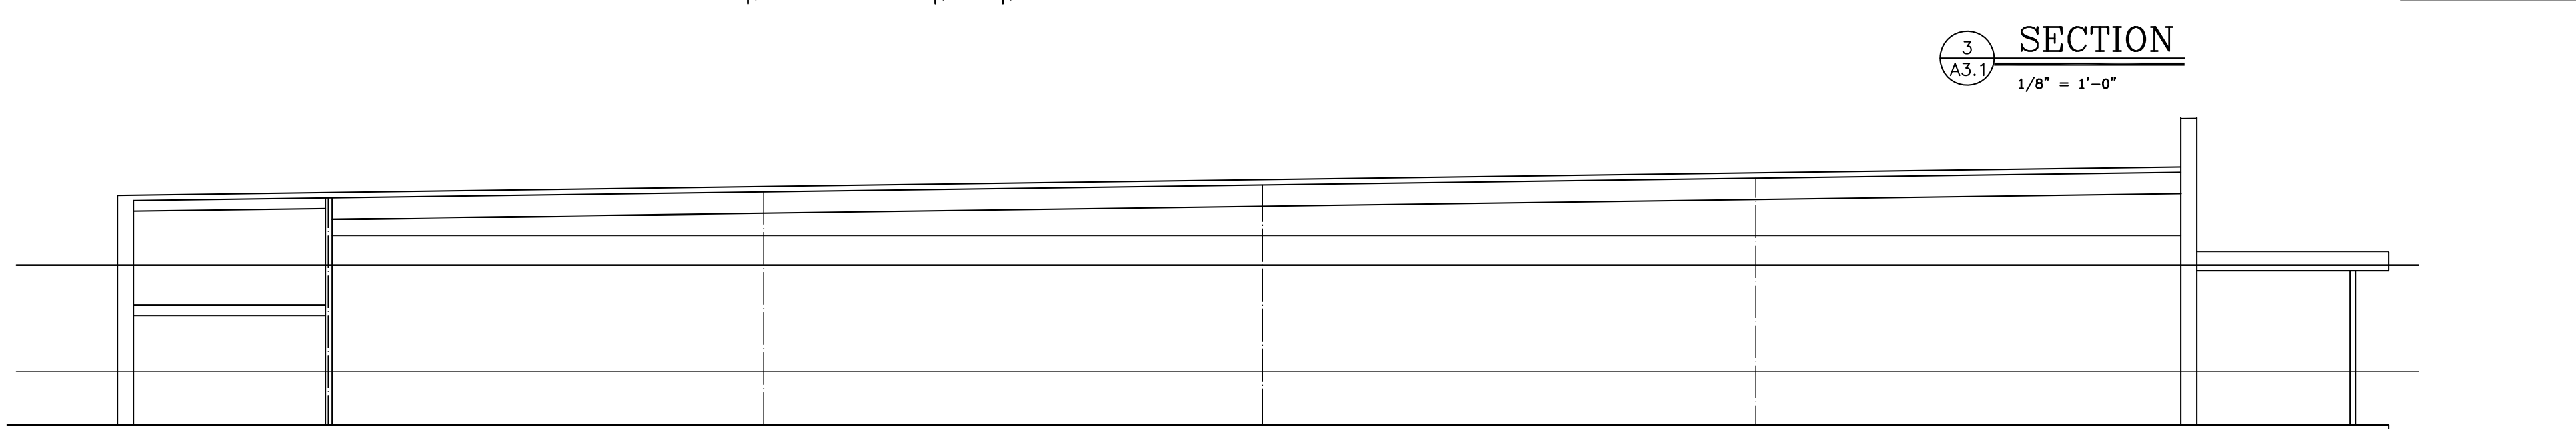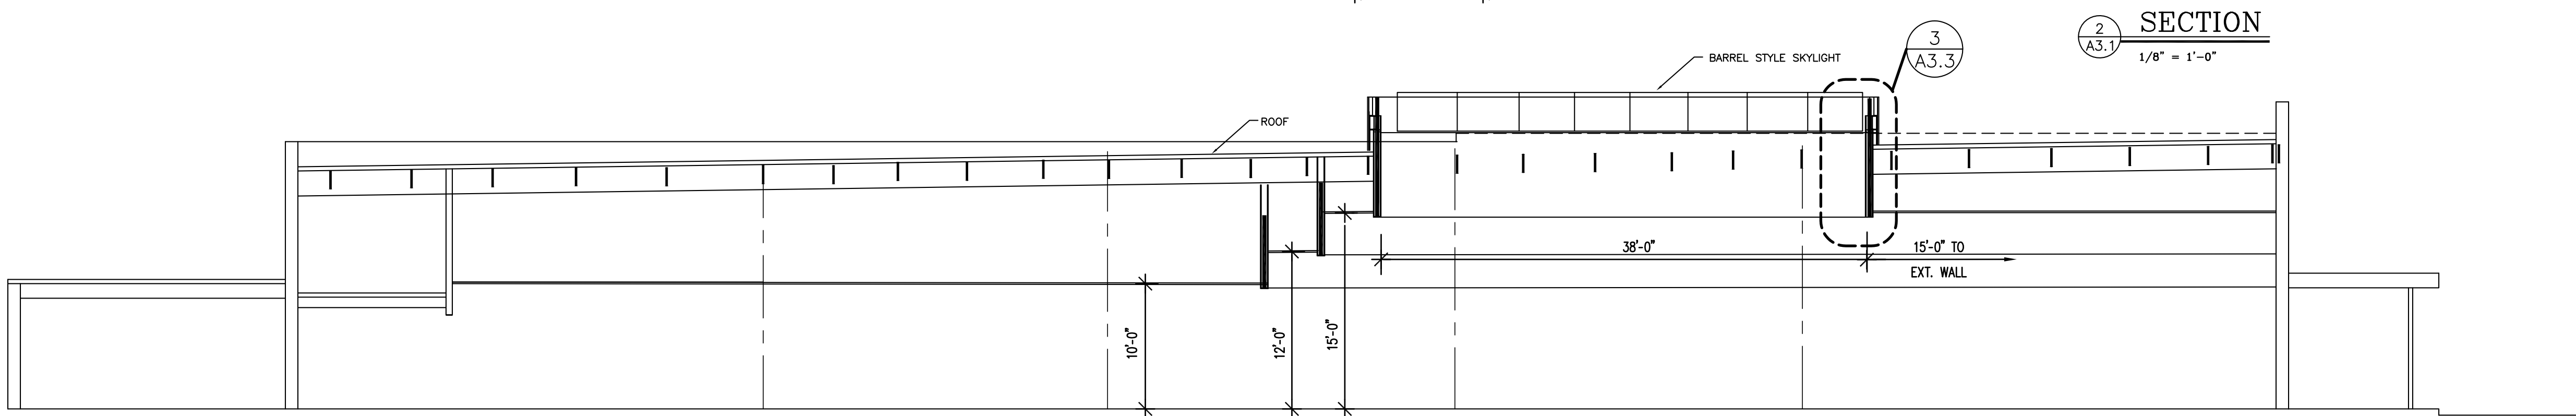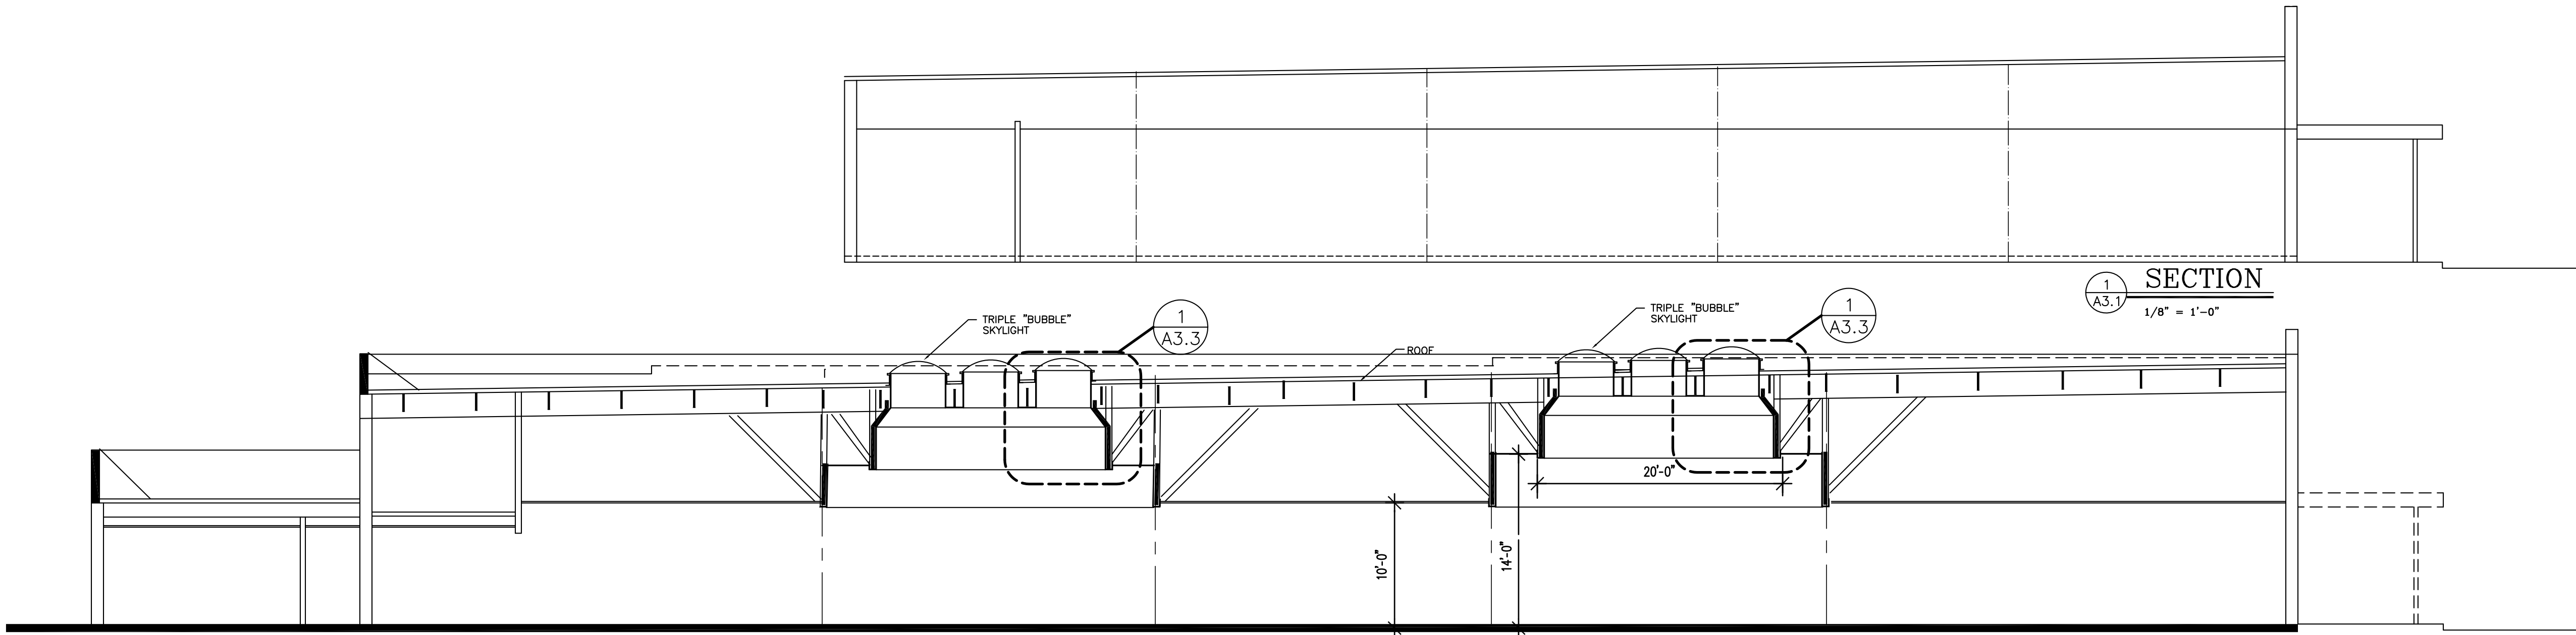


DIMON INTERNATIONAL, INC
OFFICE RENOVATION, FARMVILLE, NC


J. Michael Dunn, A.I.A.
ARCHITECT
POST OFFICE BOX 1042 KINSTON, NC TEL (919) 527-6121 FAX (919) 527-1991

Issue Date 10-29-97
Revisions


A3.1

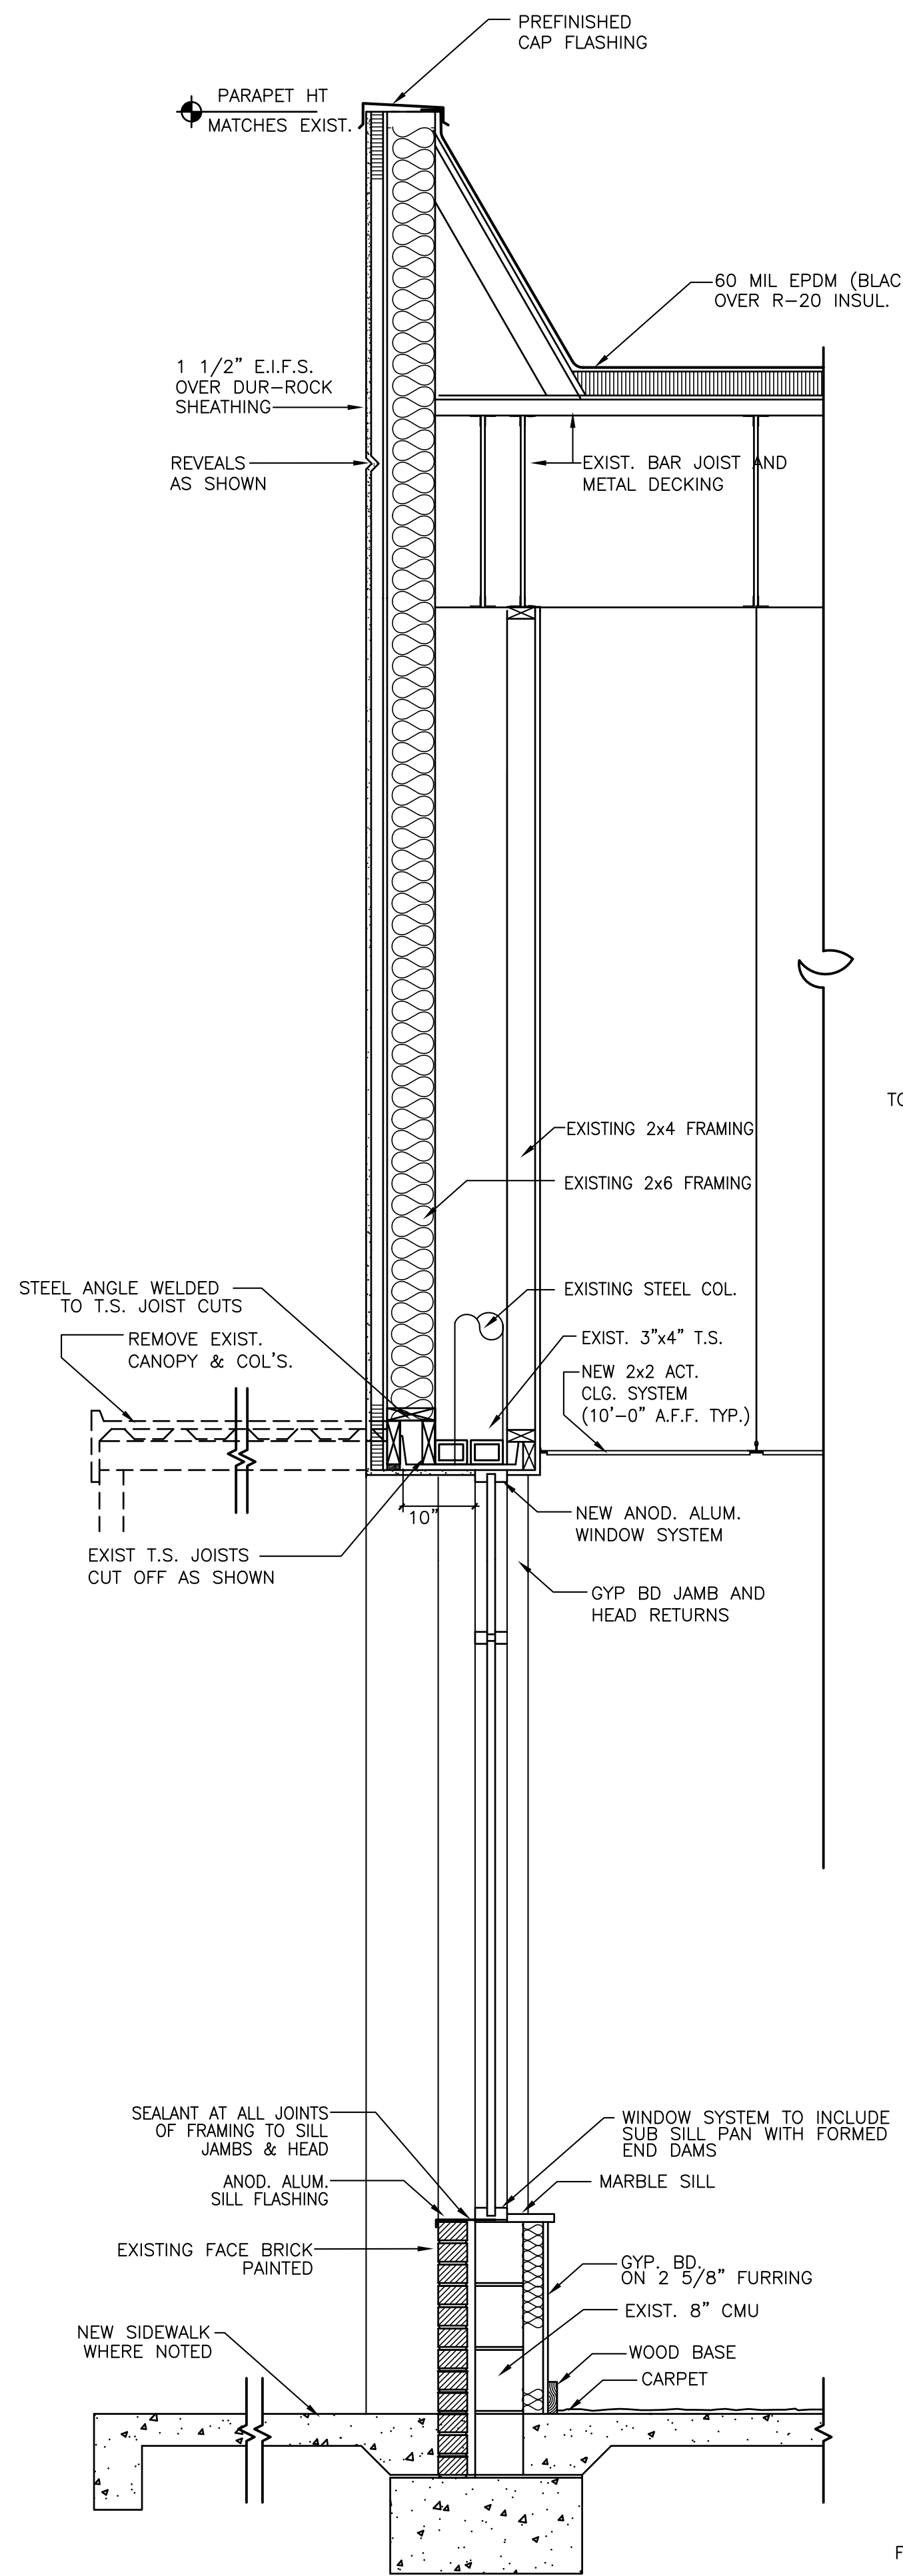


1
A3.2 SECTION @ EMPLOYEE ENTRY
3/4" = 1'-0"

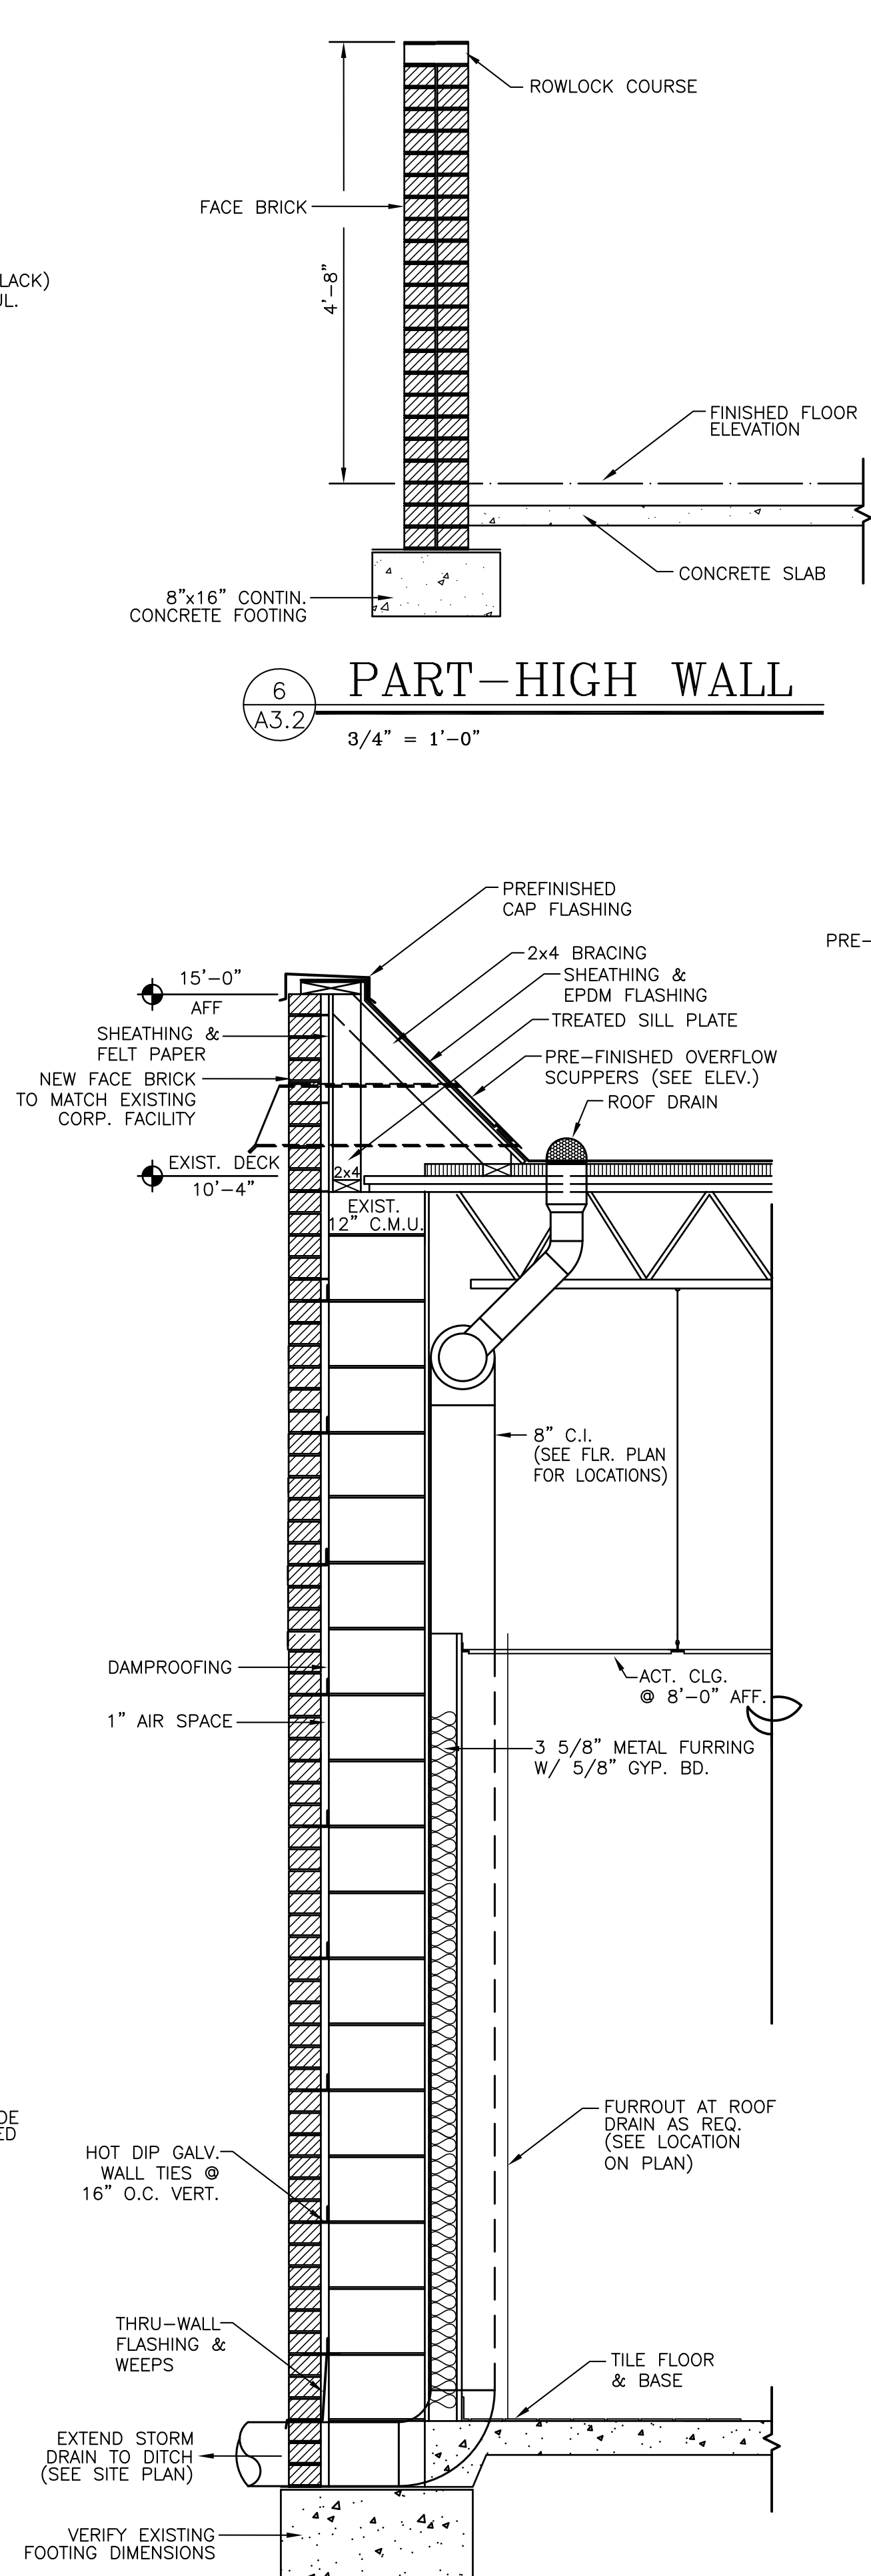


2
A3.2 WALL SECTION @ TLT. ROOMS
3/4" = 1'-0"

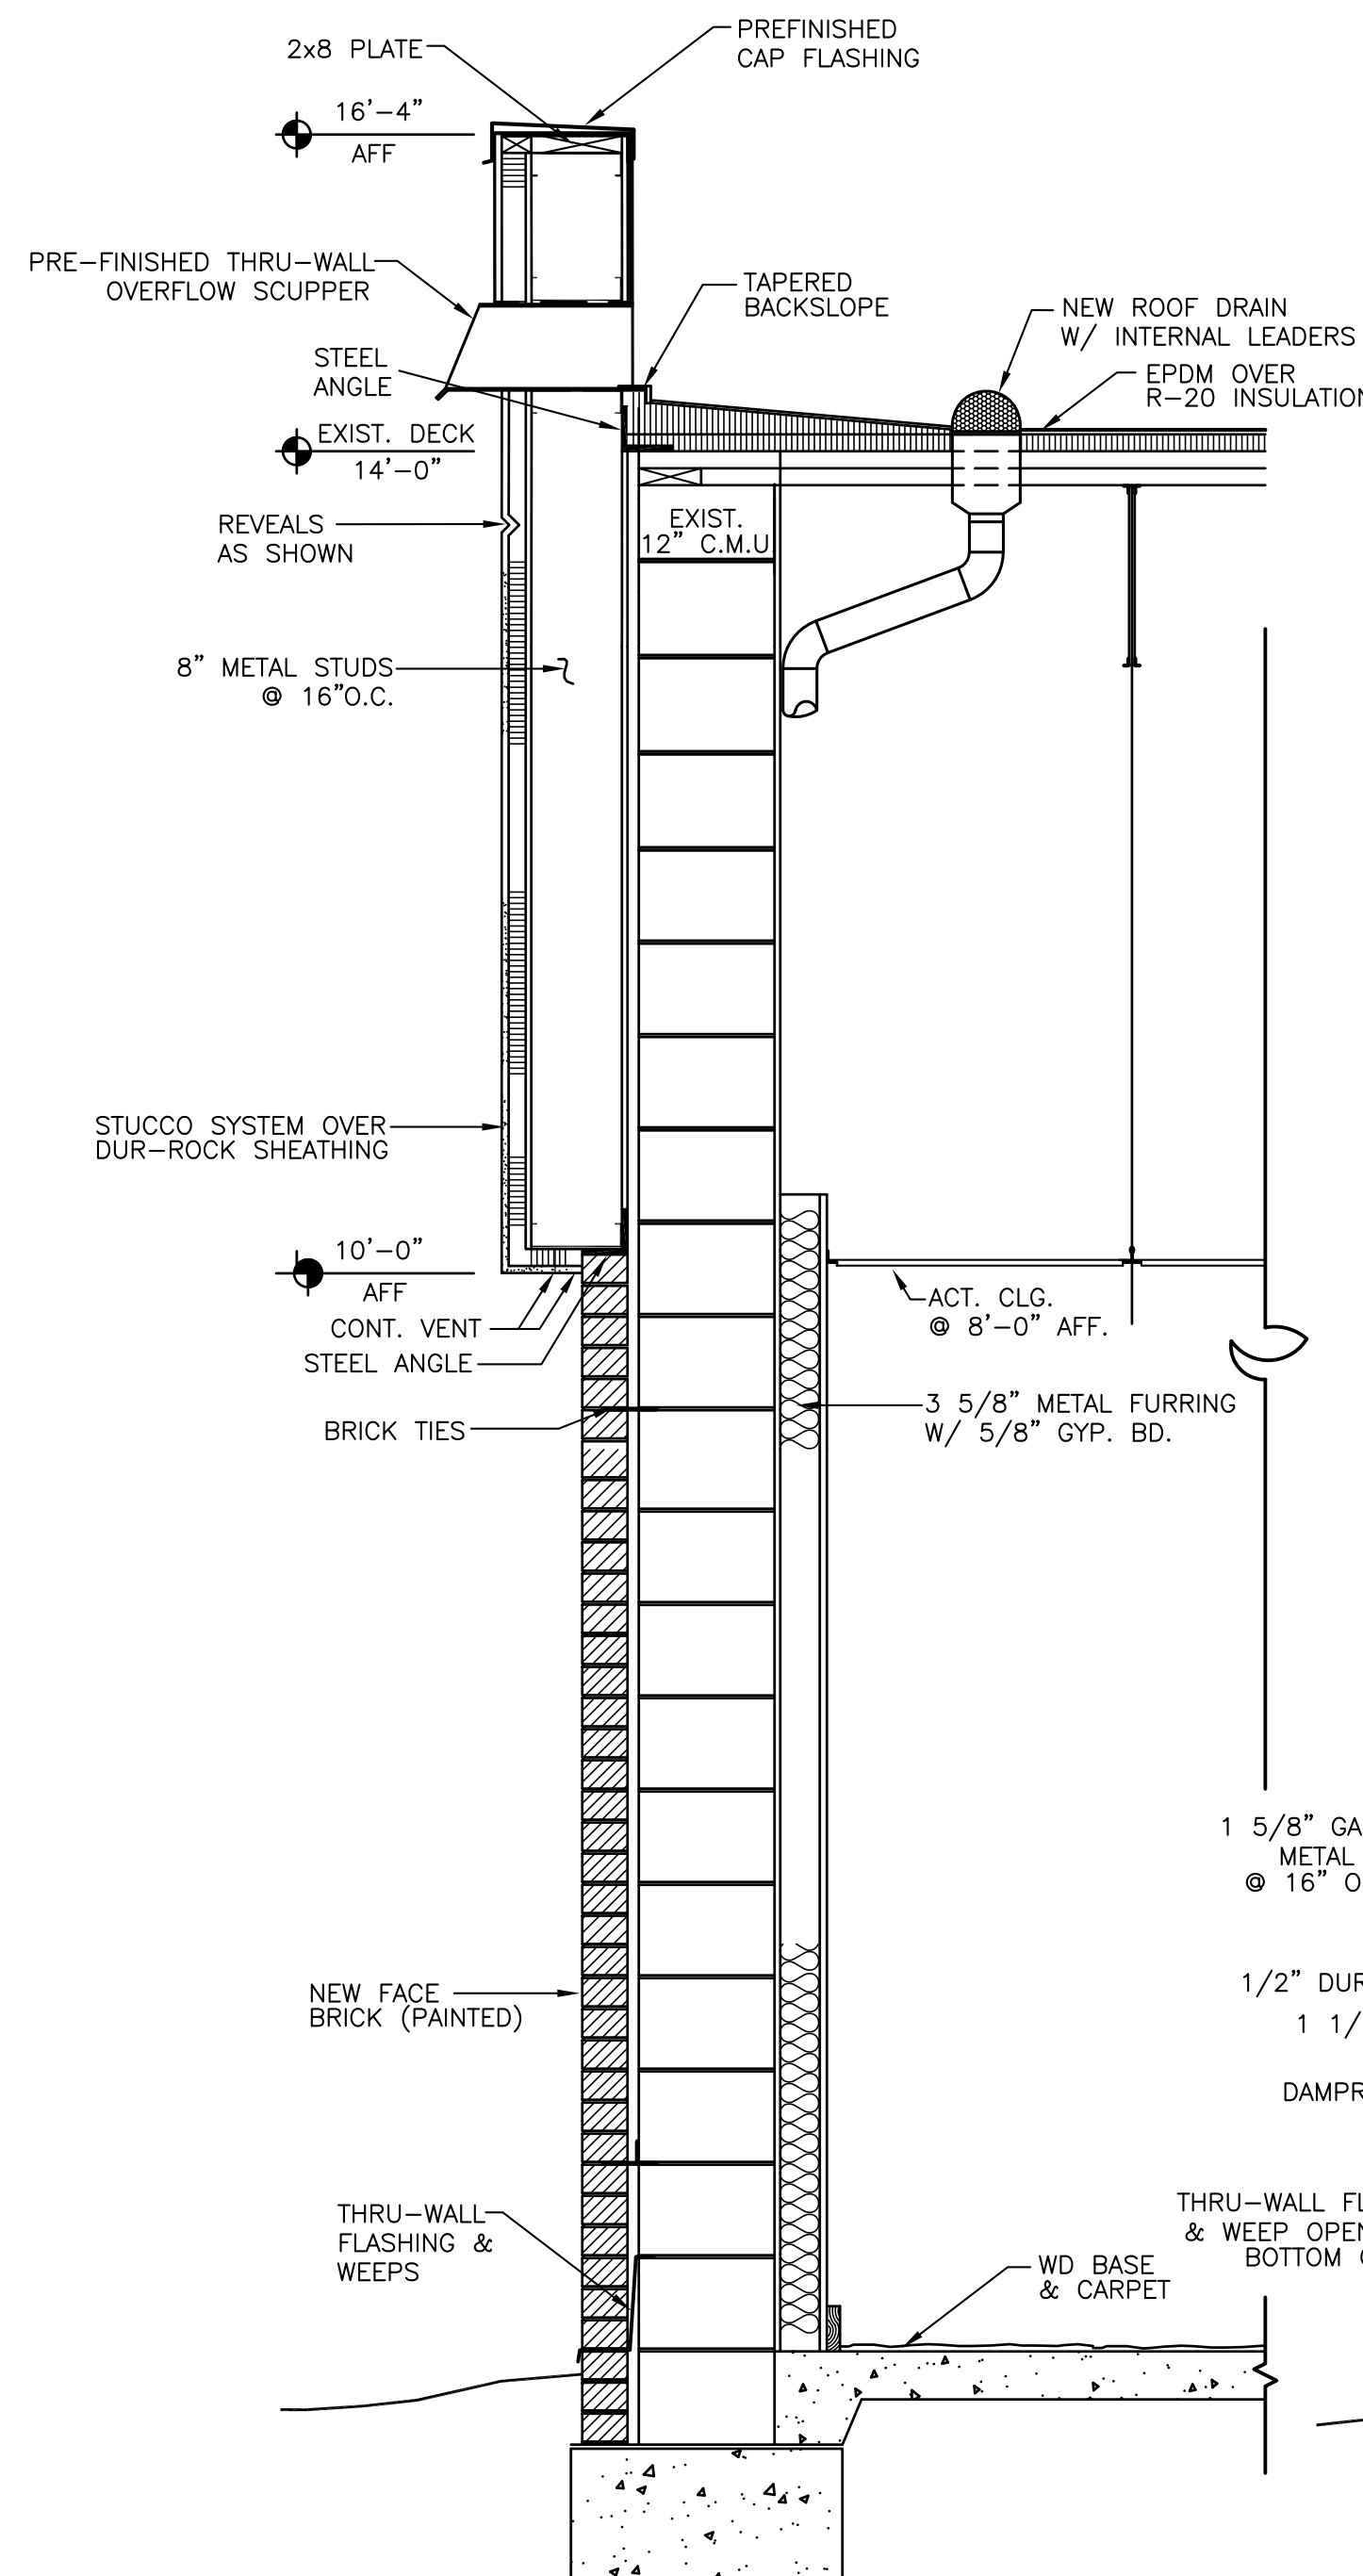

3
A3.2 WALL SECTION @ CORPORATE SIDE
3/4" = 1'-0"

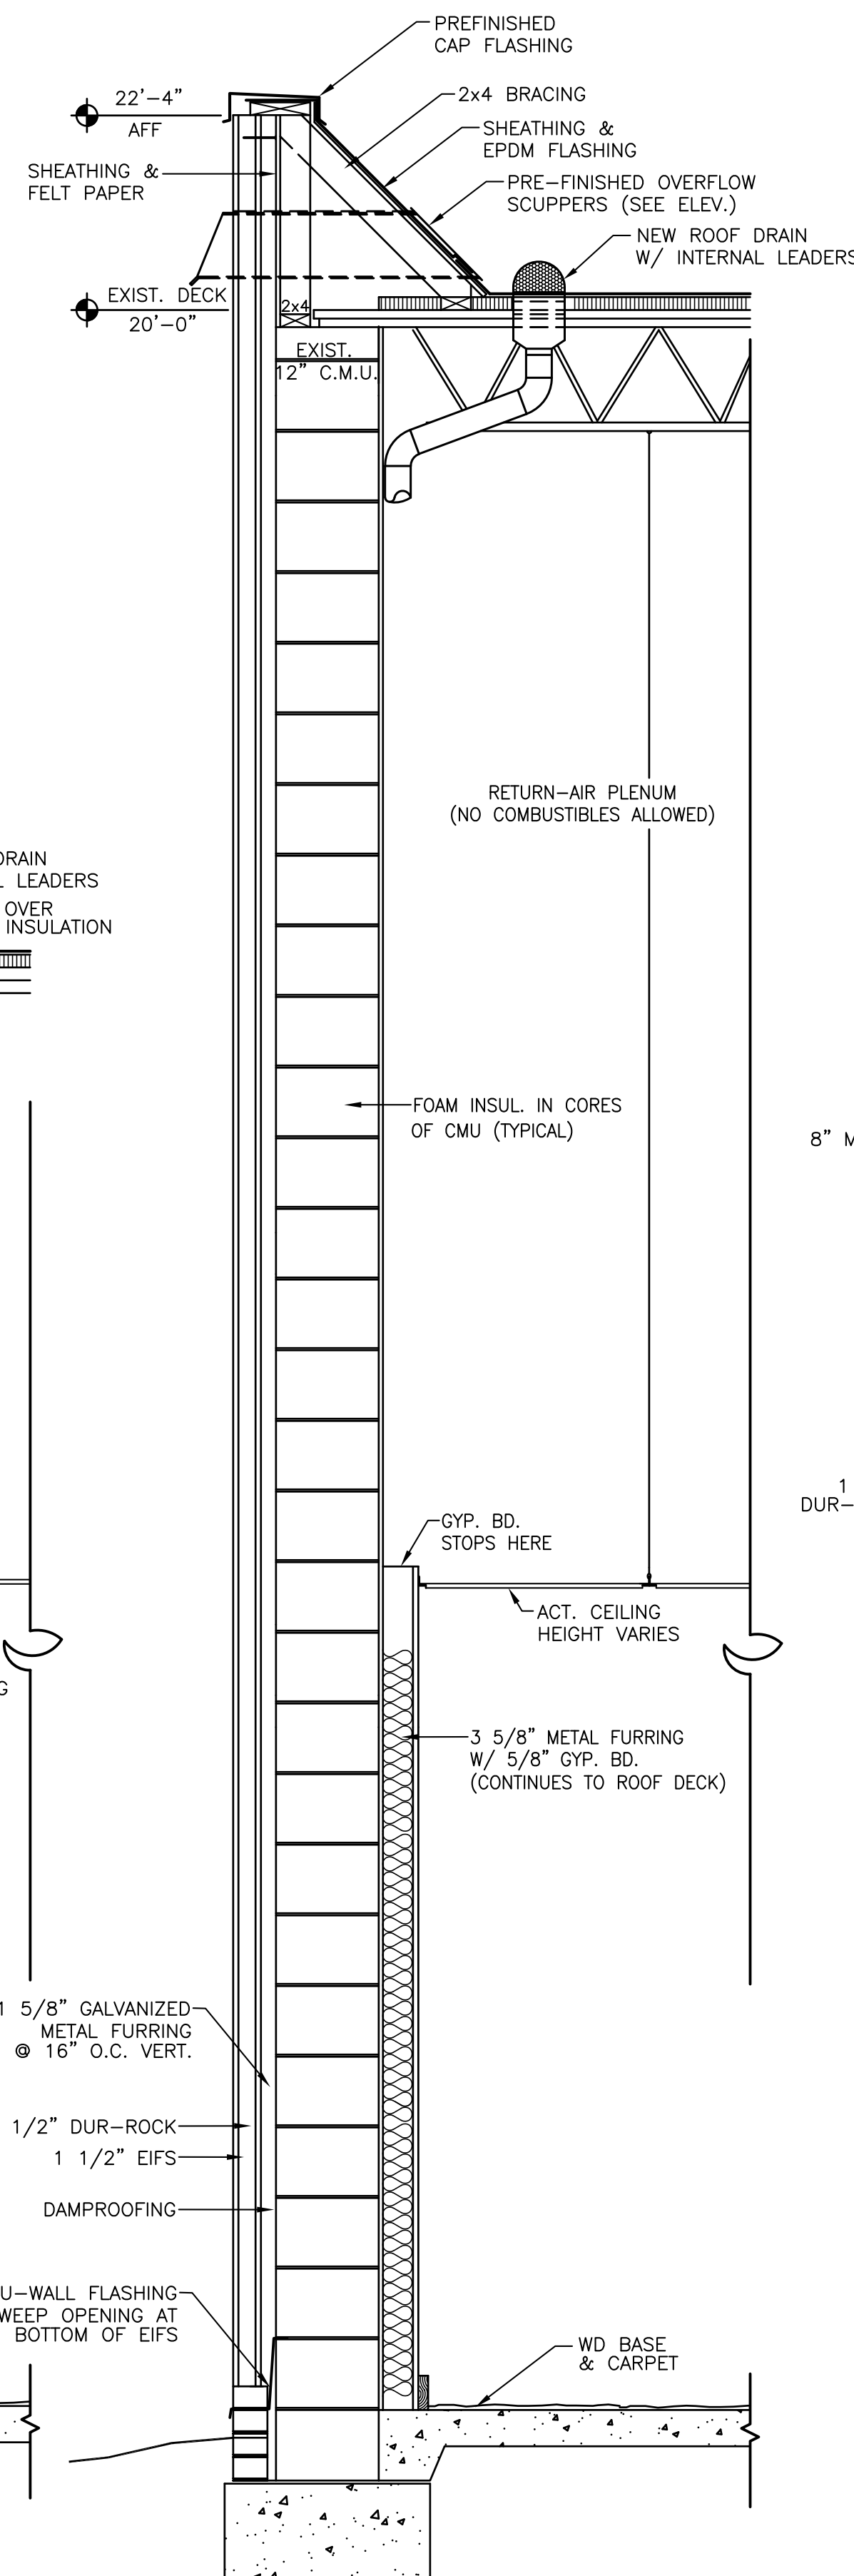

4
A3.2 WALL SECTION @ CORPORATE SIDE
3/4" = 1'-0"

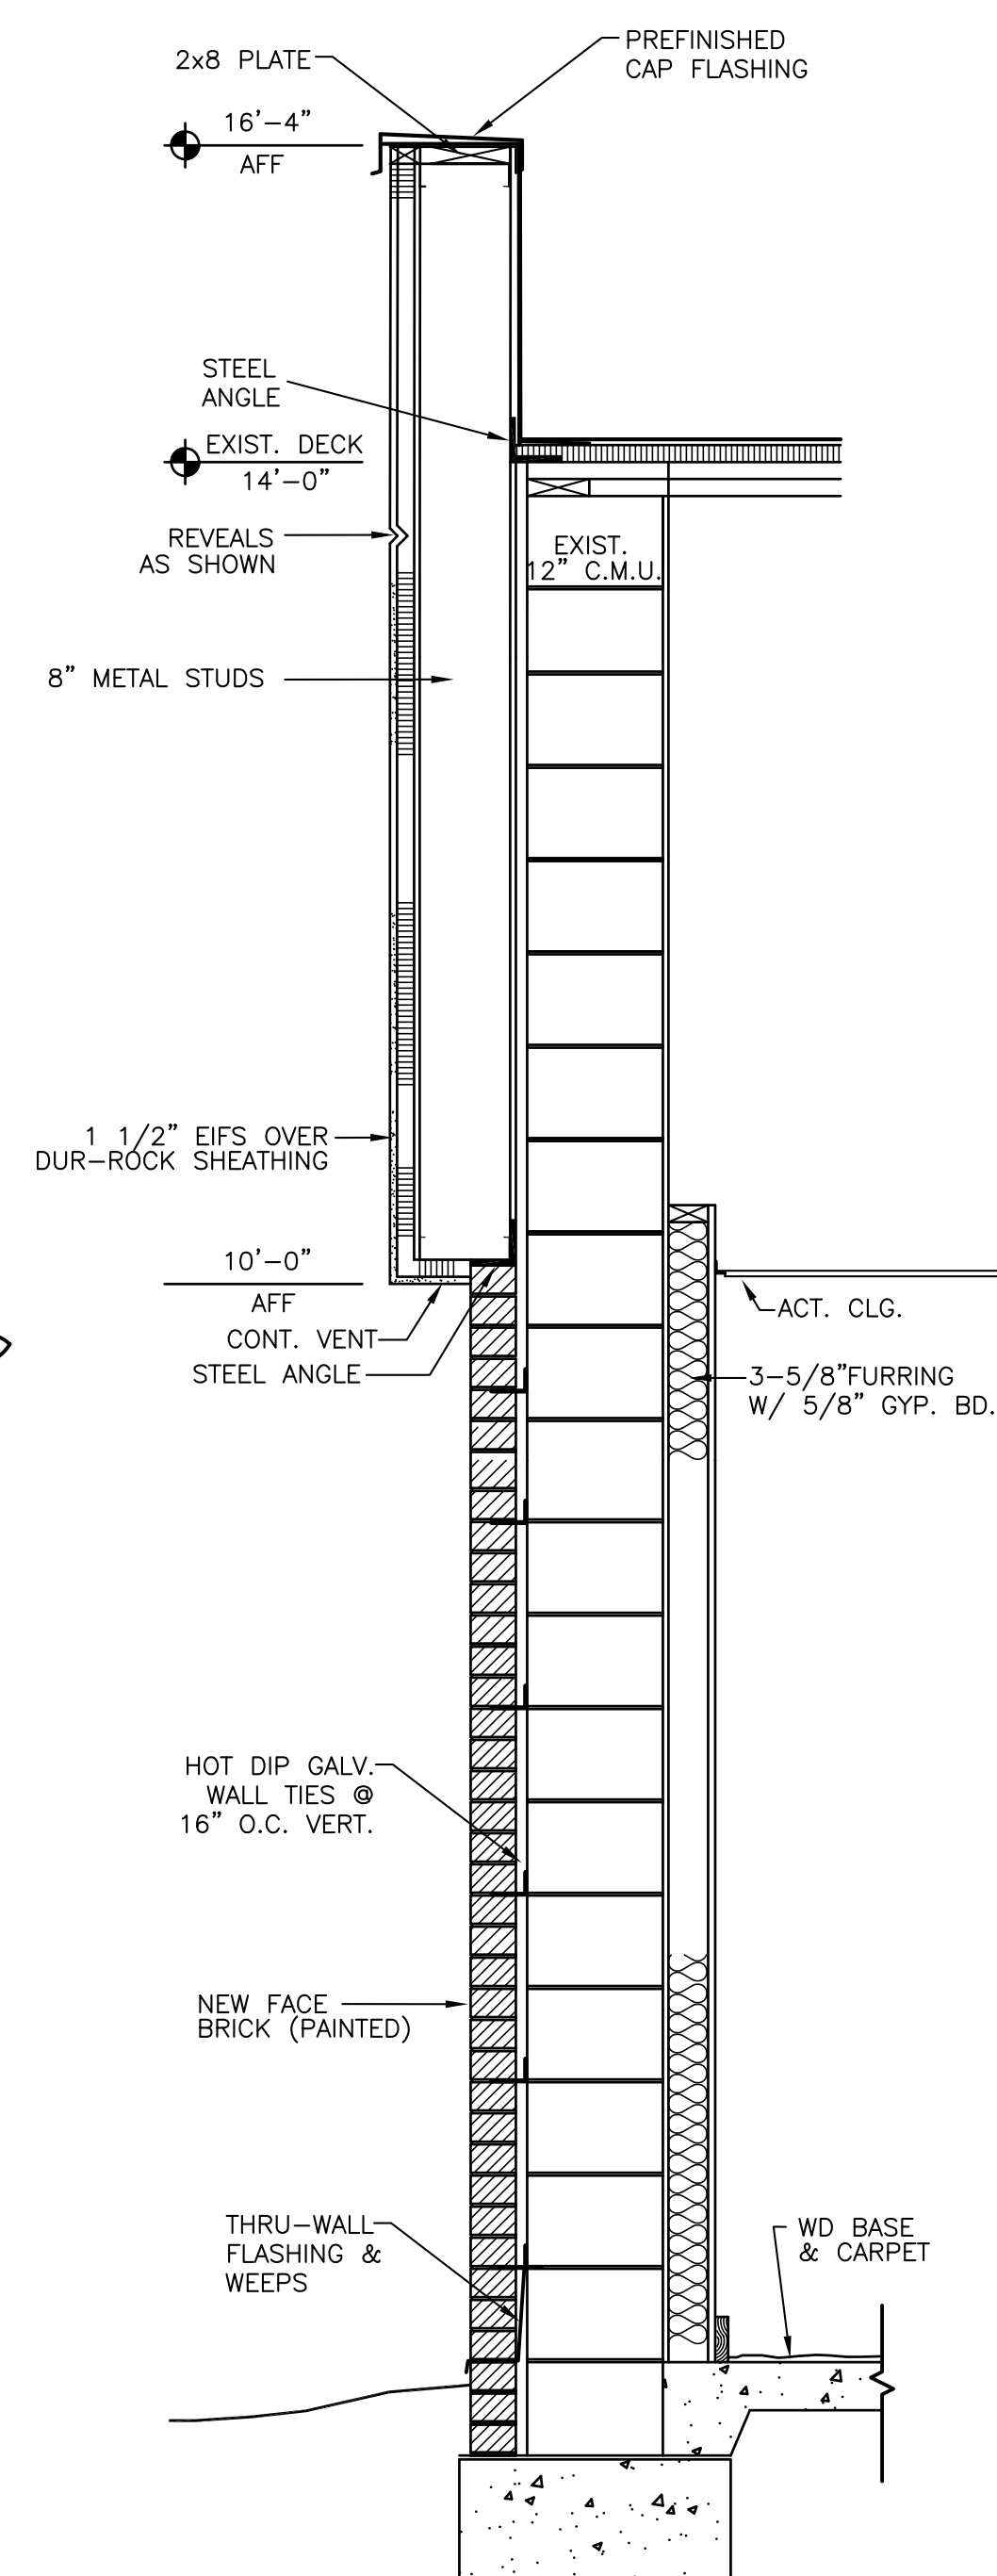

5
A3.2 WALL SECTION @ CORPORATE SIDE
3/4" = 1'-0"






THIS DRAWING IS THE PROPERTY OF J. MICHAEL DUNN, ARCHITECT, P.A. THIS DRAWING IS NOT TO BE COPIED IN WHOLE OR IN PART. THIS DRAWING OR THE INFORMATION HEREUPON IS NOT TO BE USED ON ANY OTHER PROJECT AND MUST BE RETURNED TO J. MICHAEL DUNN, ARCHITECT, P.A. UPON REQUEST. COPYRIGHT 1997, J. MICHAEL DUNN, ARCHITECT, P.A.

J. Michael Dunn, A.I.A.
ARCHITECT
POST OFFICE BOX 1042 KINSTON, NC TEL: (919) 527-6121 FAX: (919) 527-1491

Issue Date 8-29-97
Revisions

A3.2

DIMON INTERNATIONAL, INC
OFFICE RENOVATION, FARMVILLE, NC

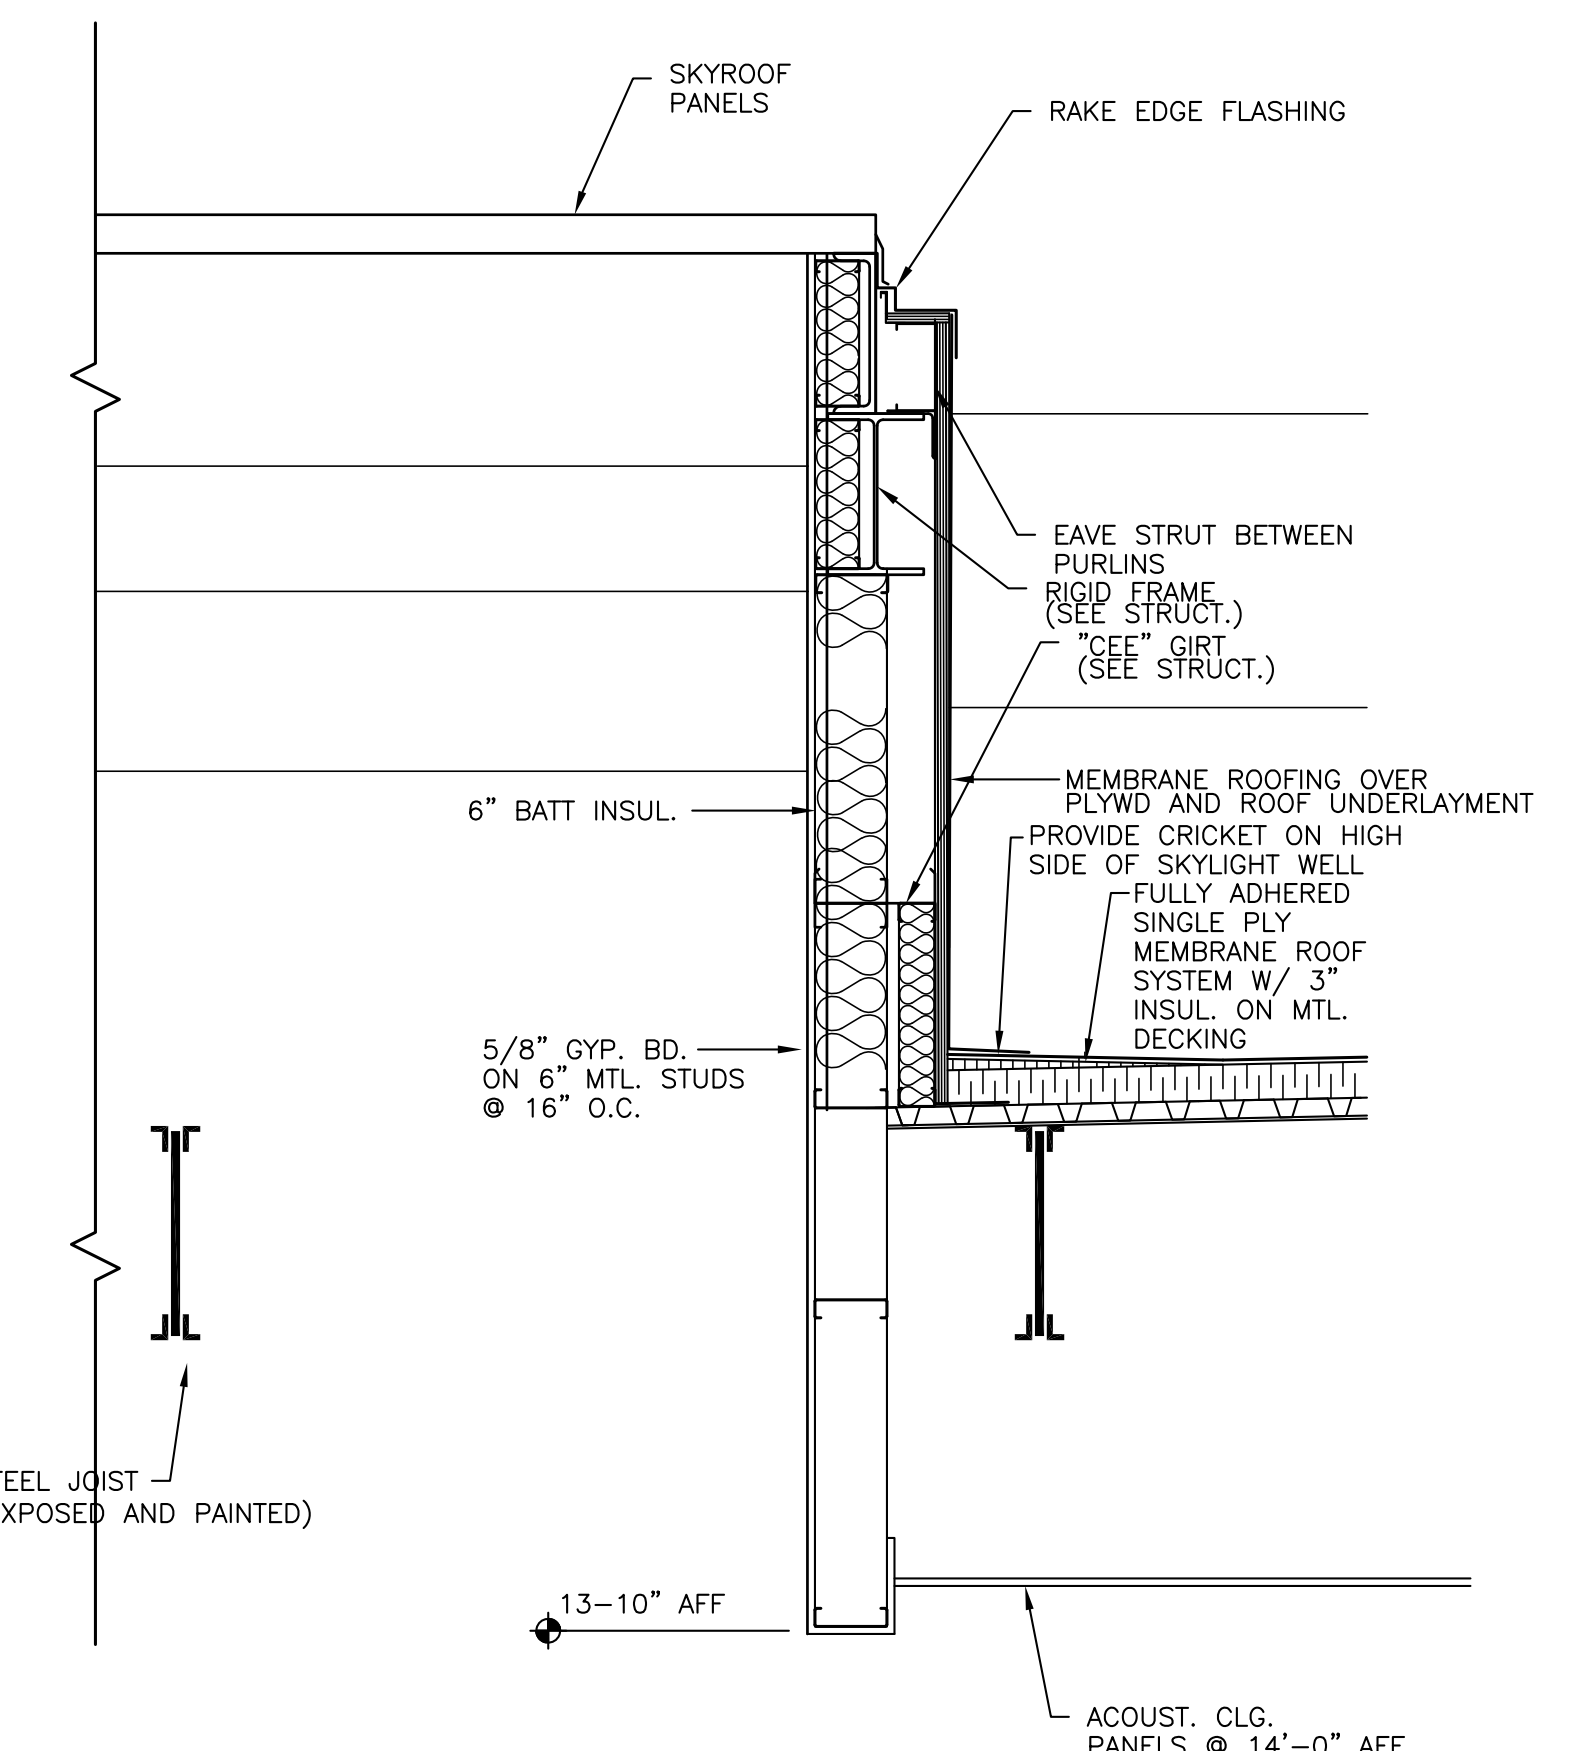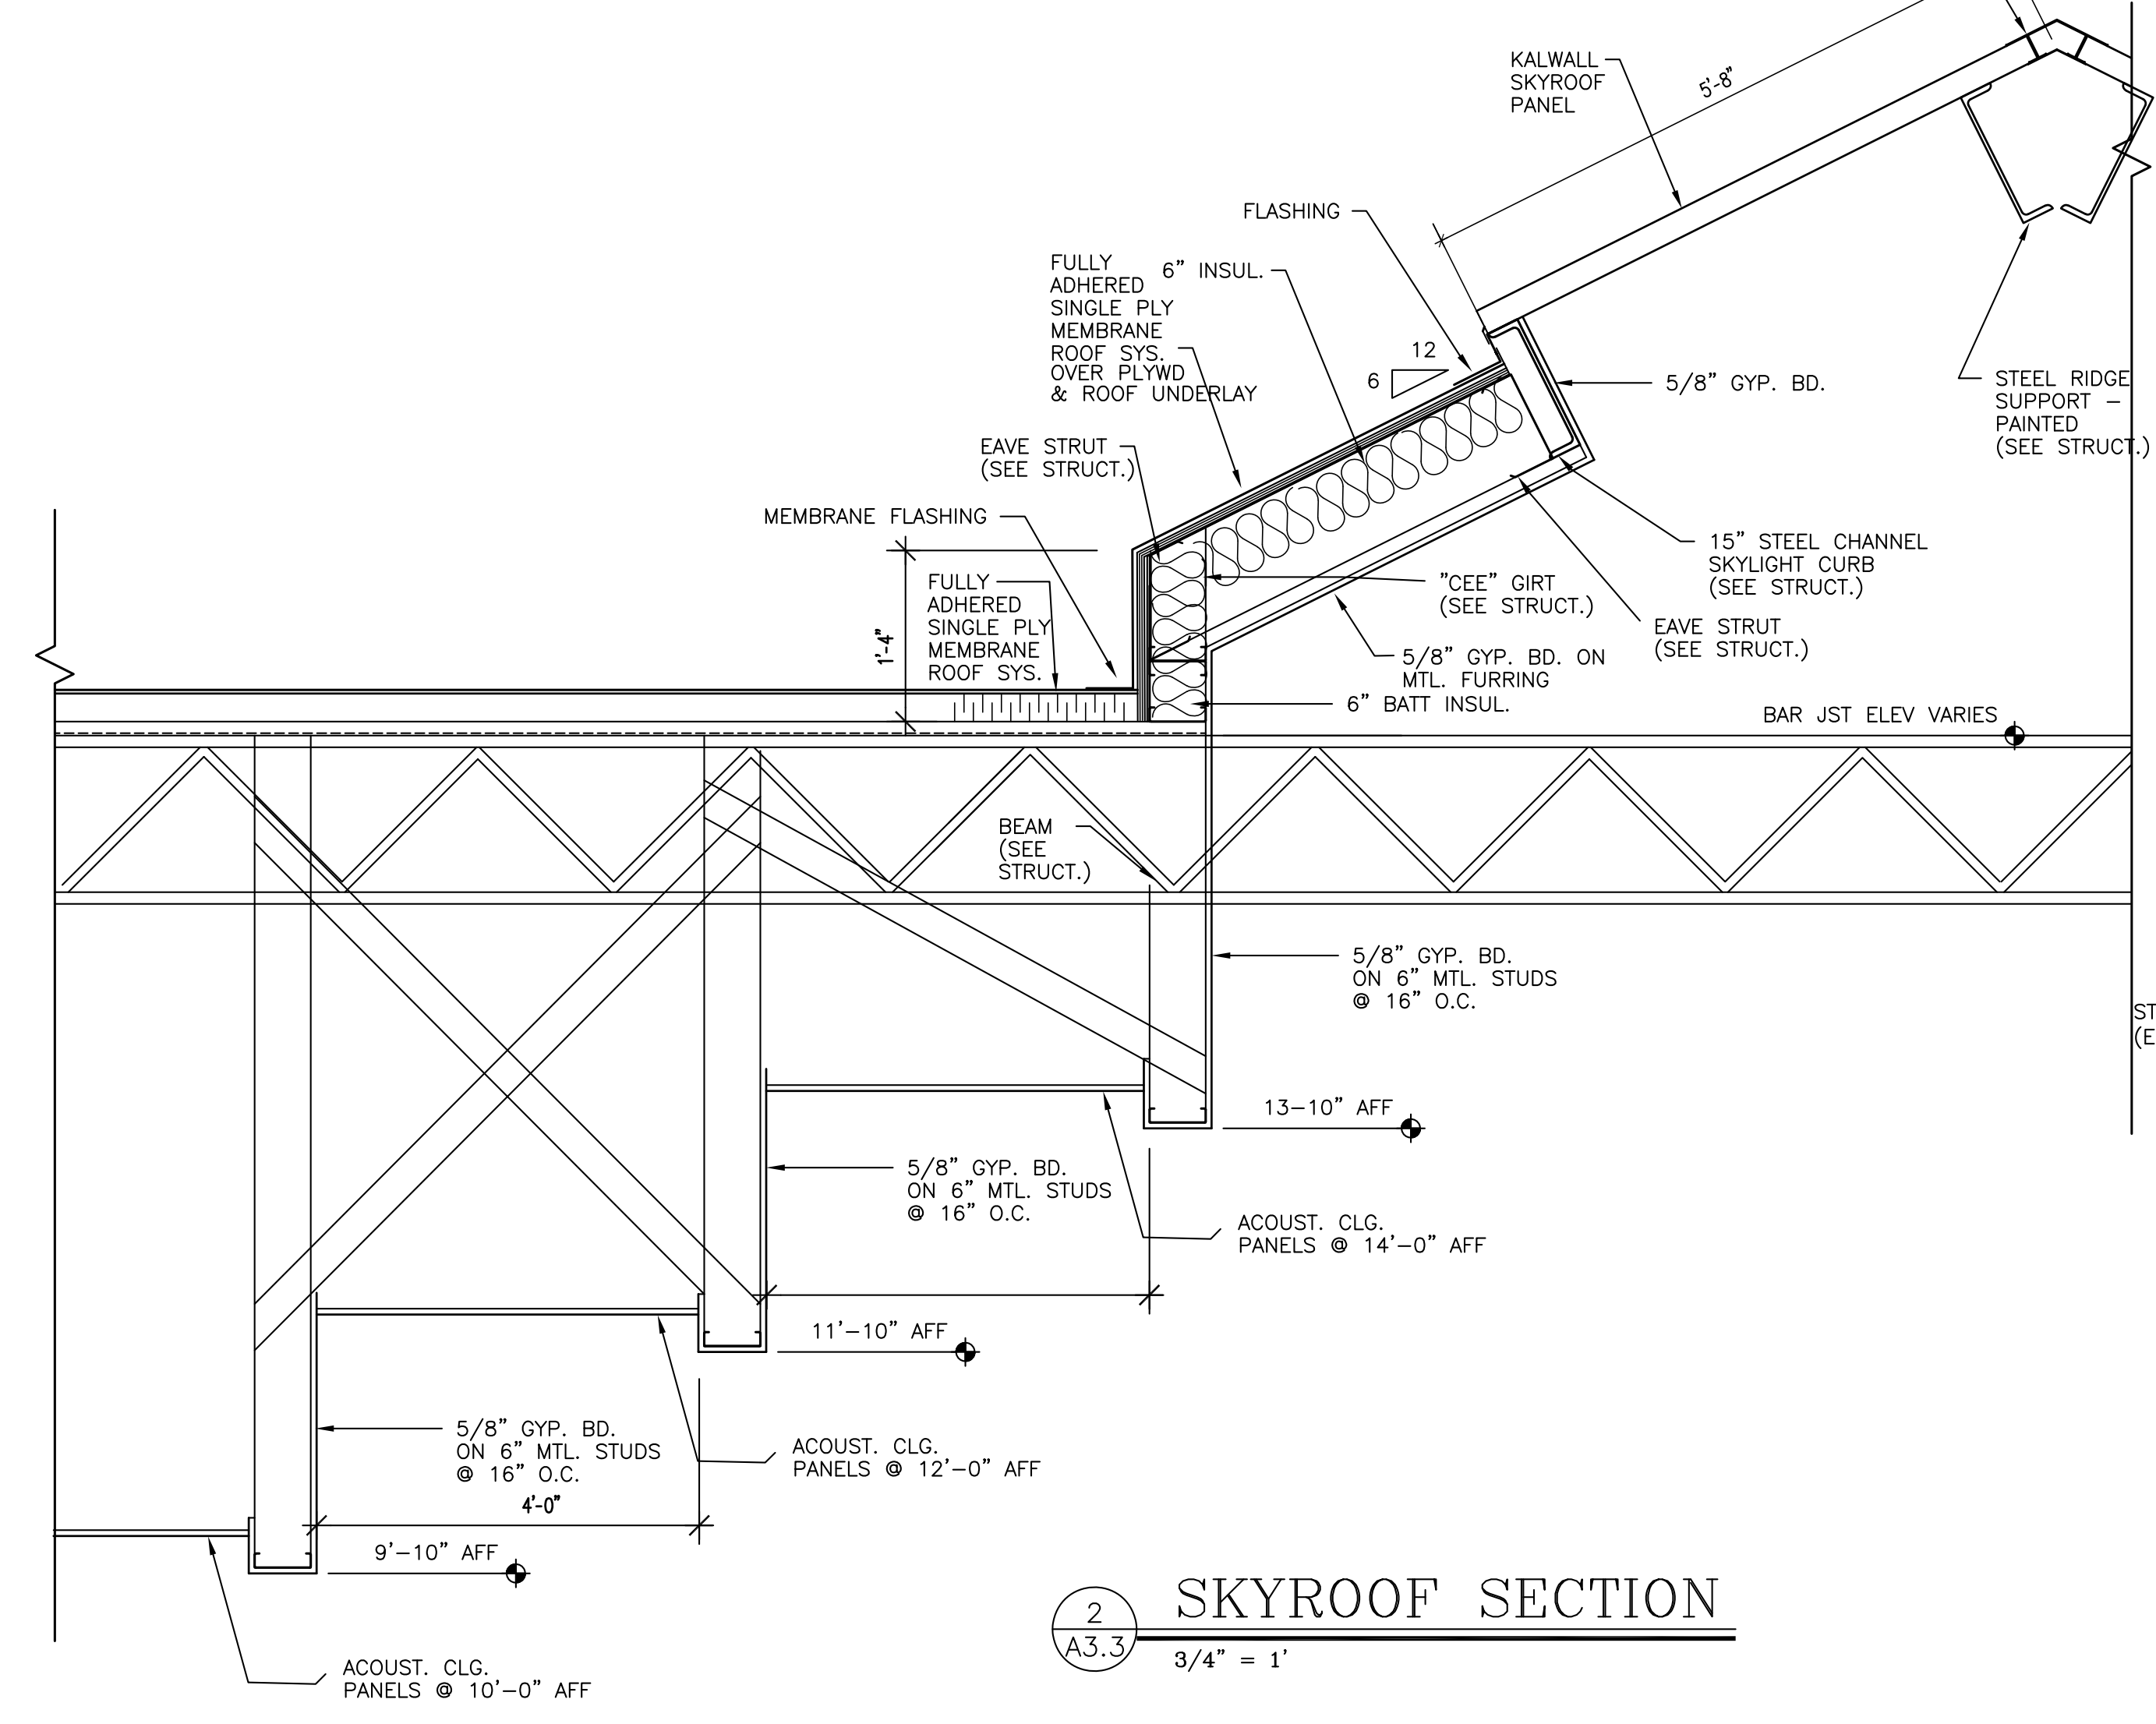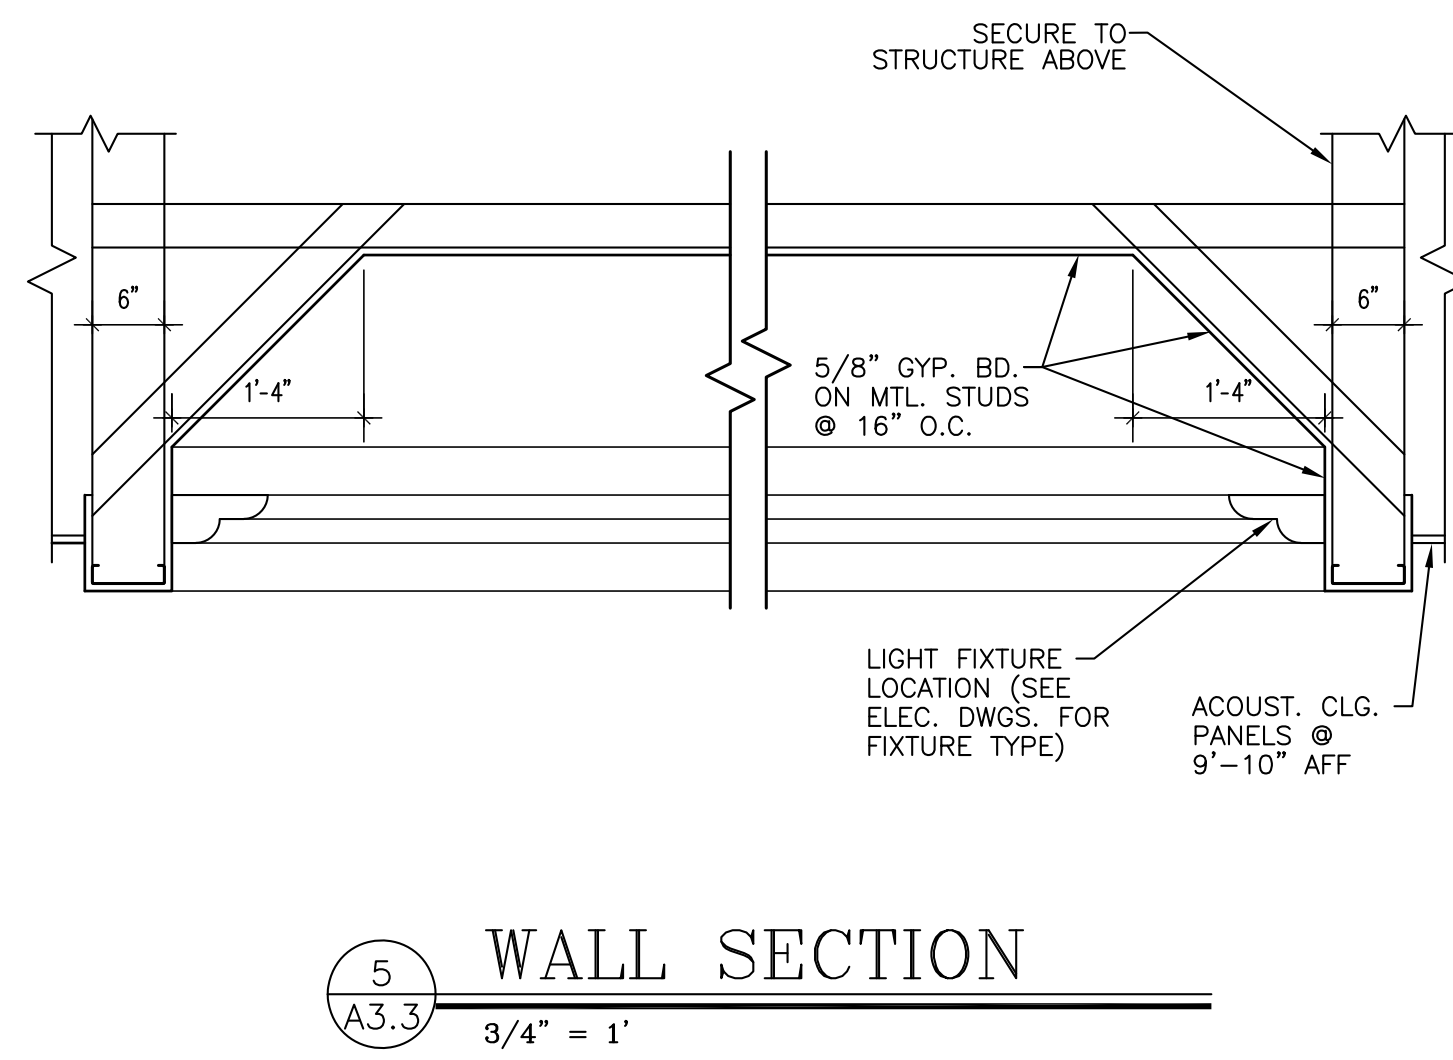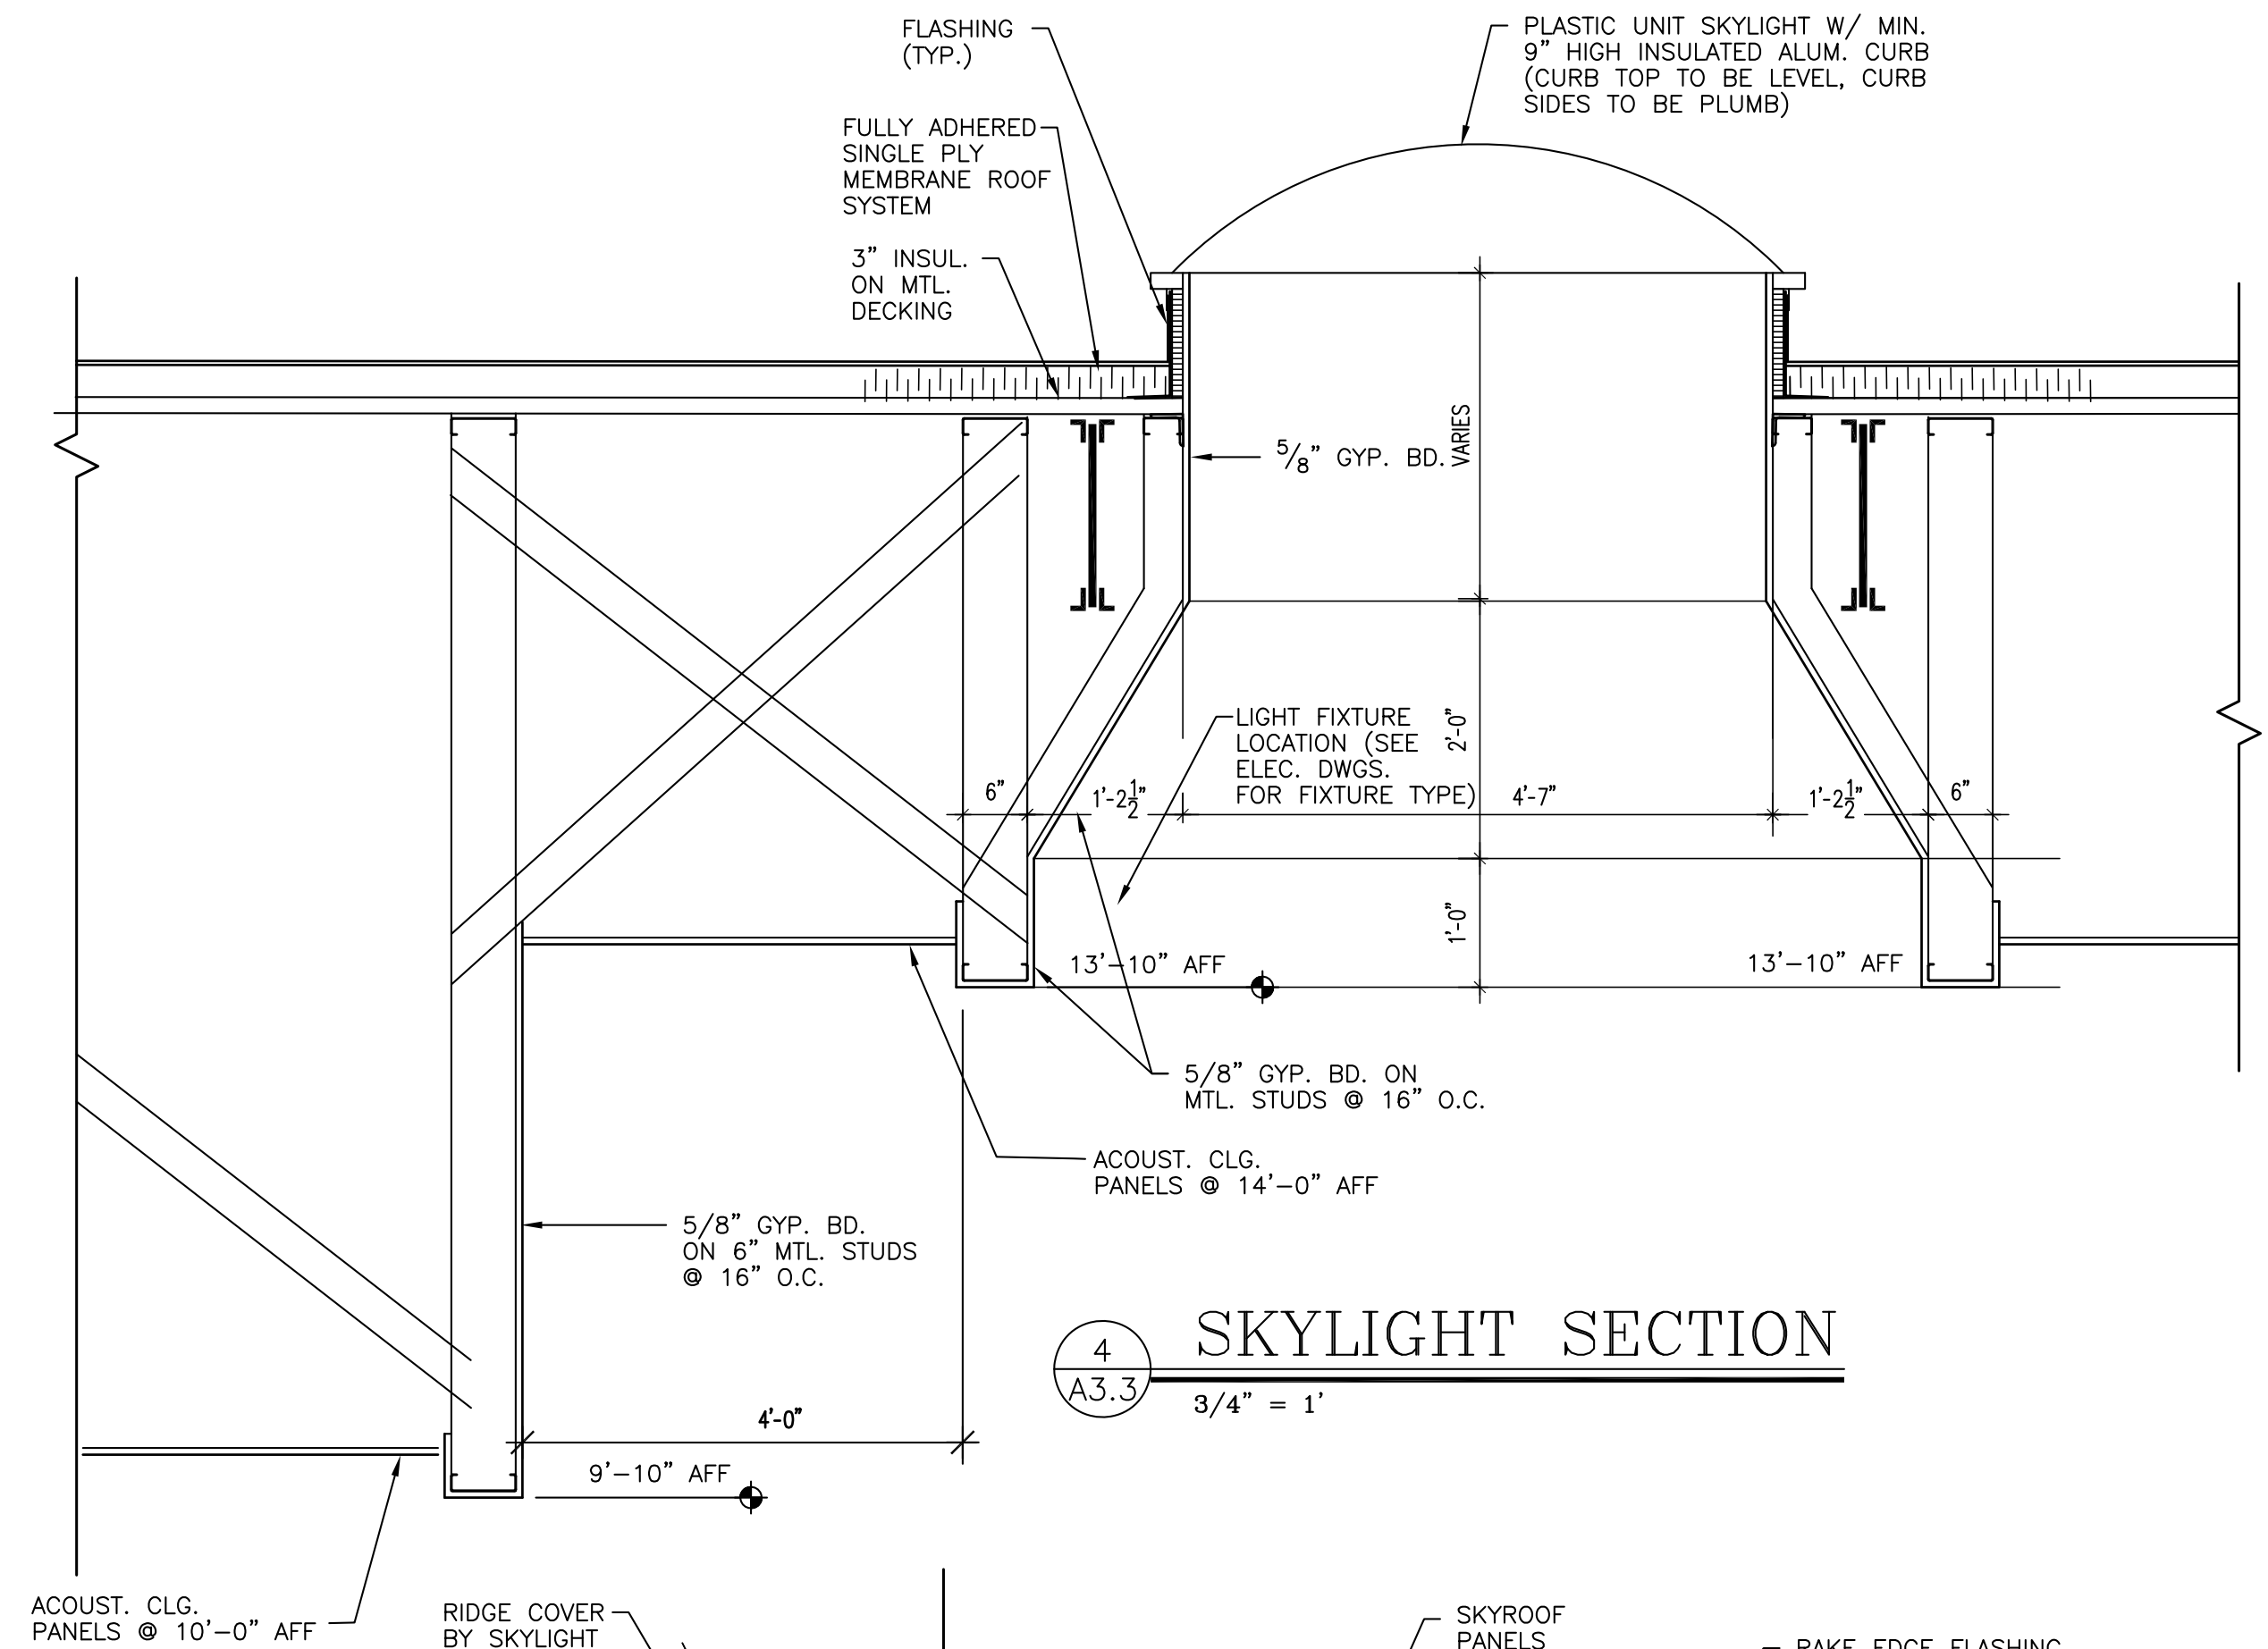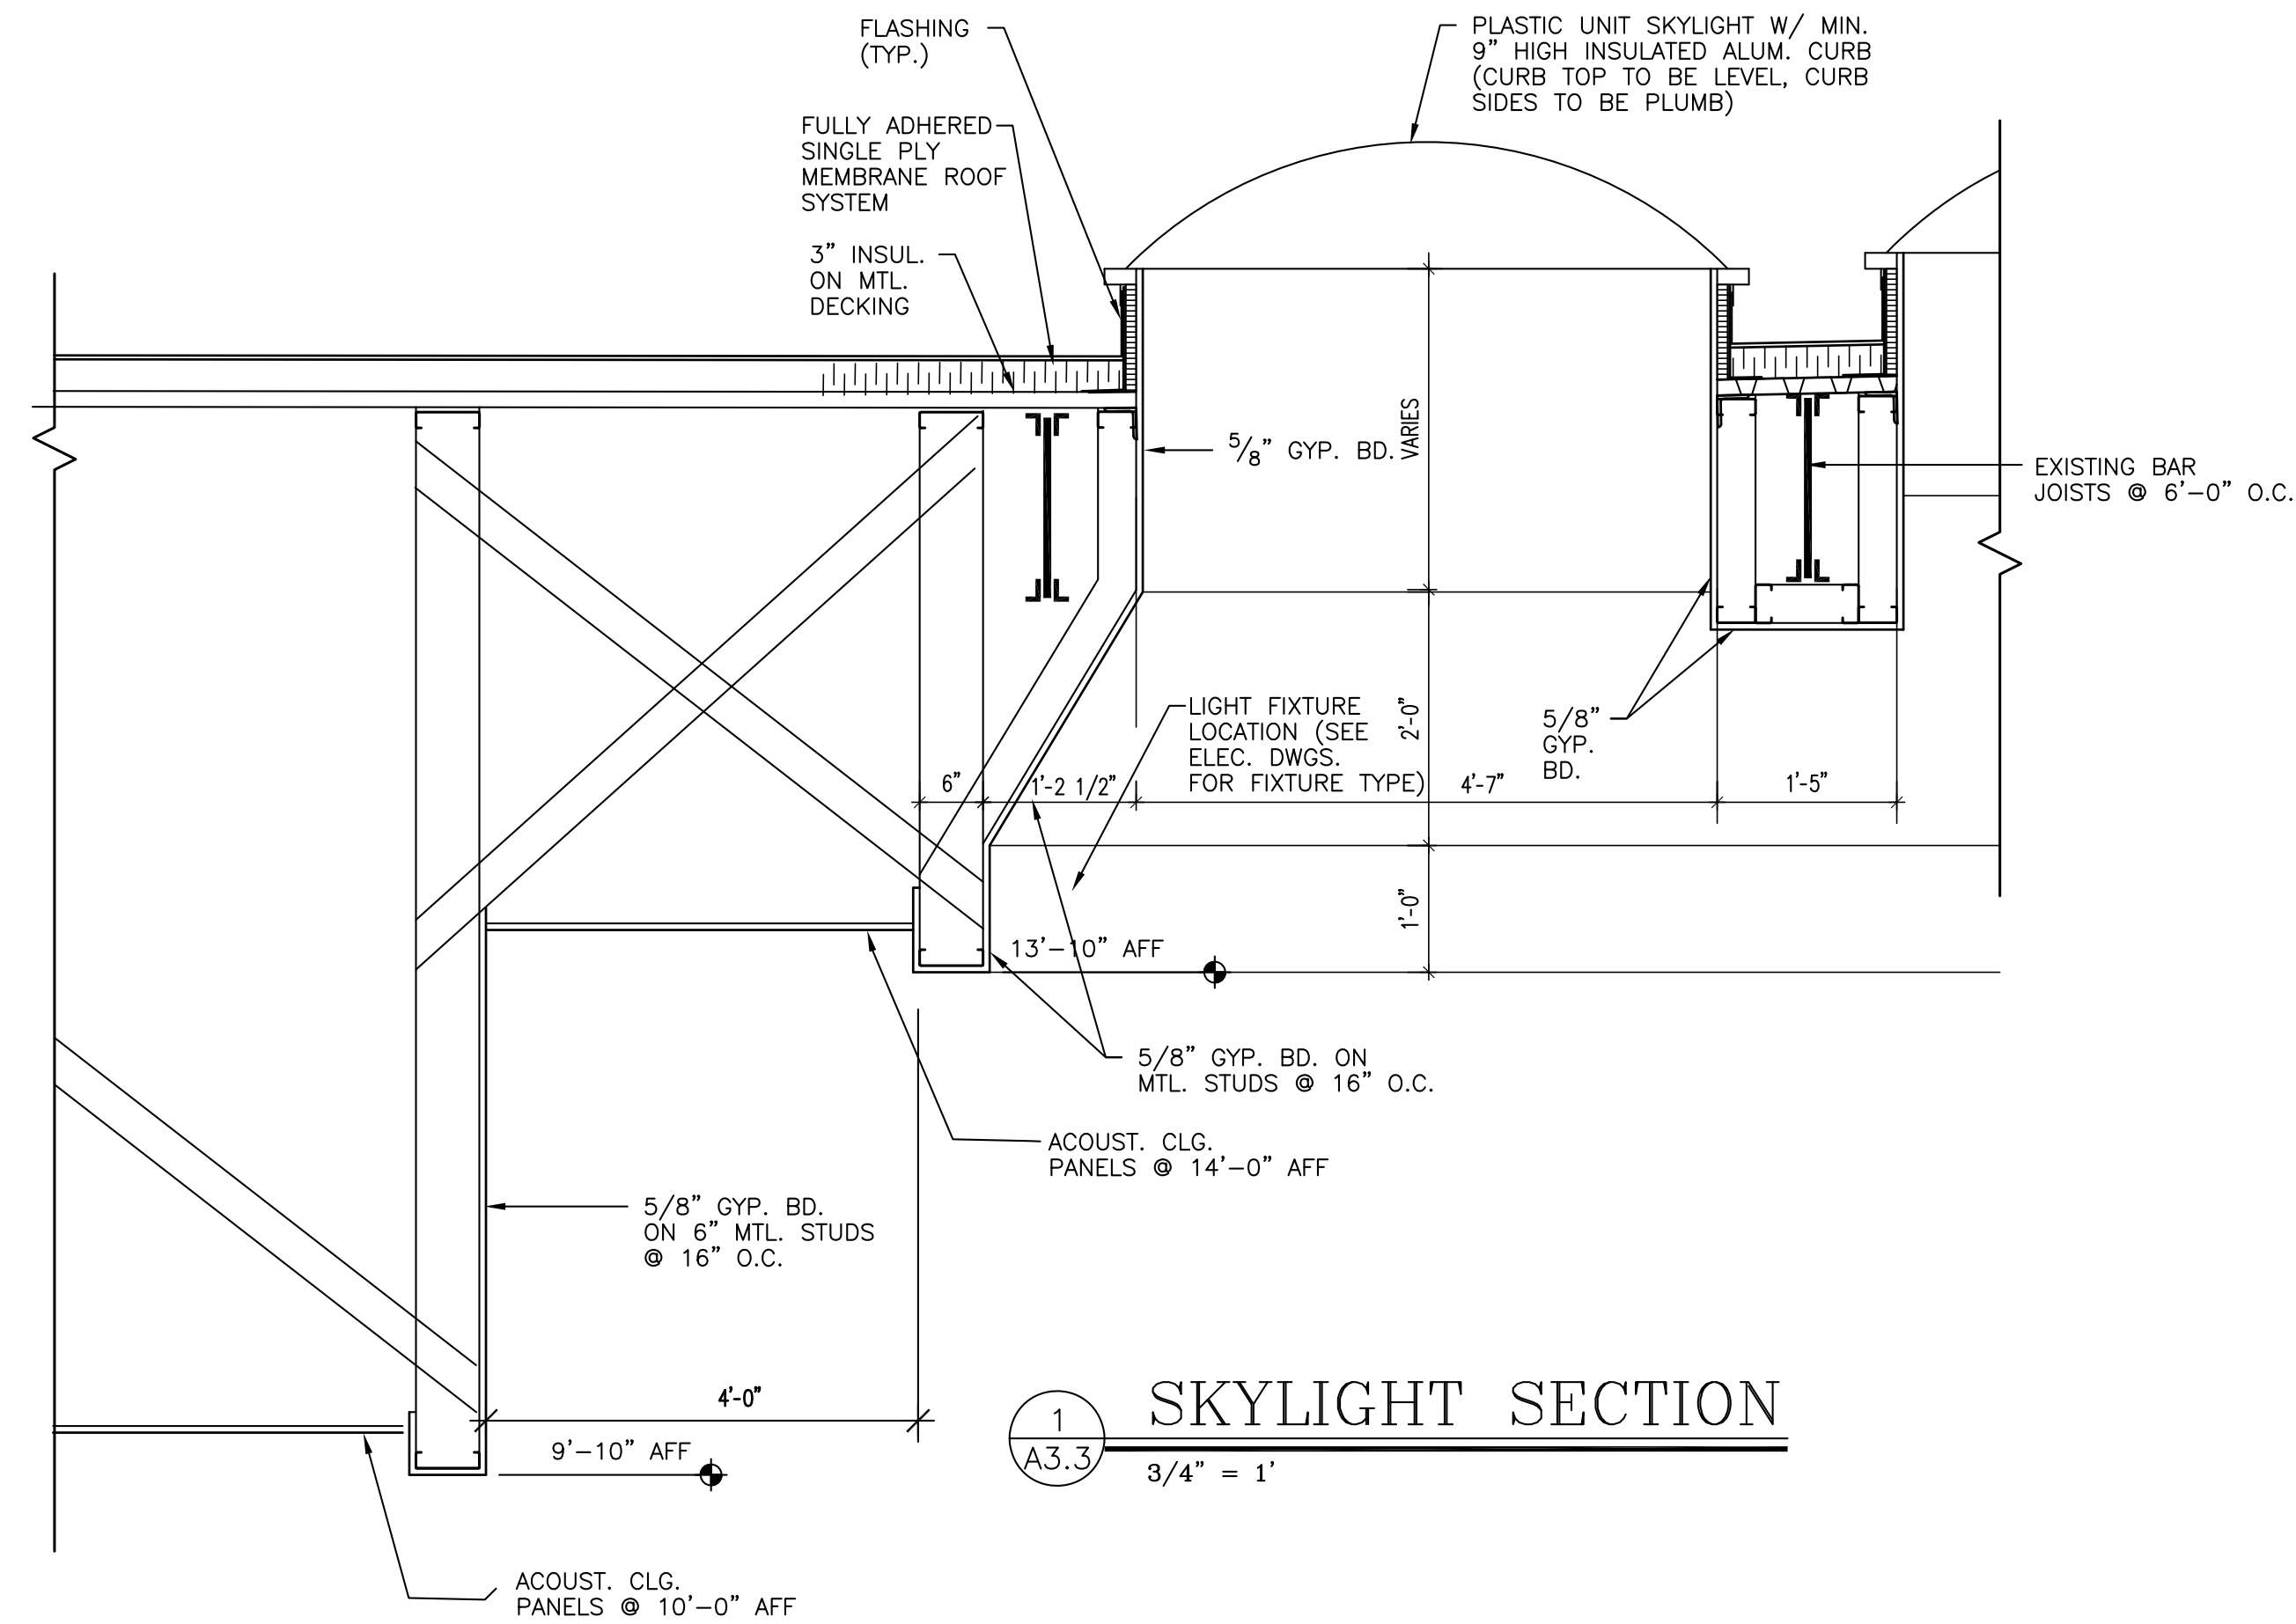


DIMON INTERNATIONAL, INC
OFFICE RENOVATION, FARMVILLE, NC

J. Michael Dunn, A.I.A.
ARCHITECT
POST OFFICE BOX 1042 KINSTON, NC TEL (919) 527-6121 FAX (919) 527-1491

Issue Date 10-09-97
Revisions

A3.3

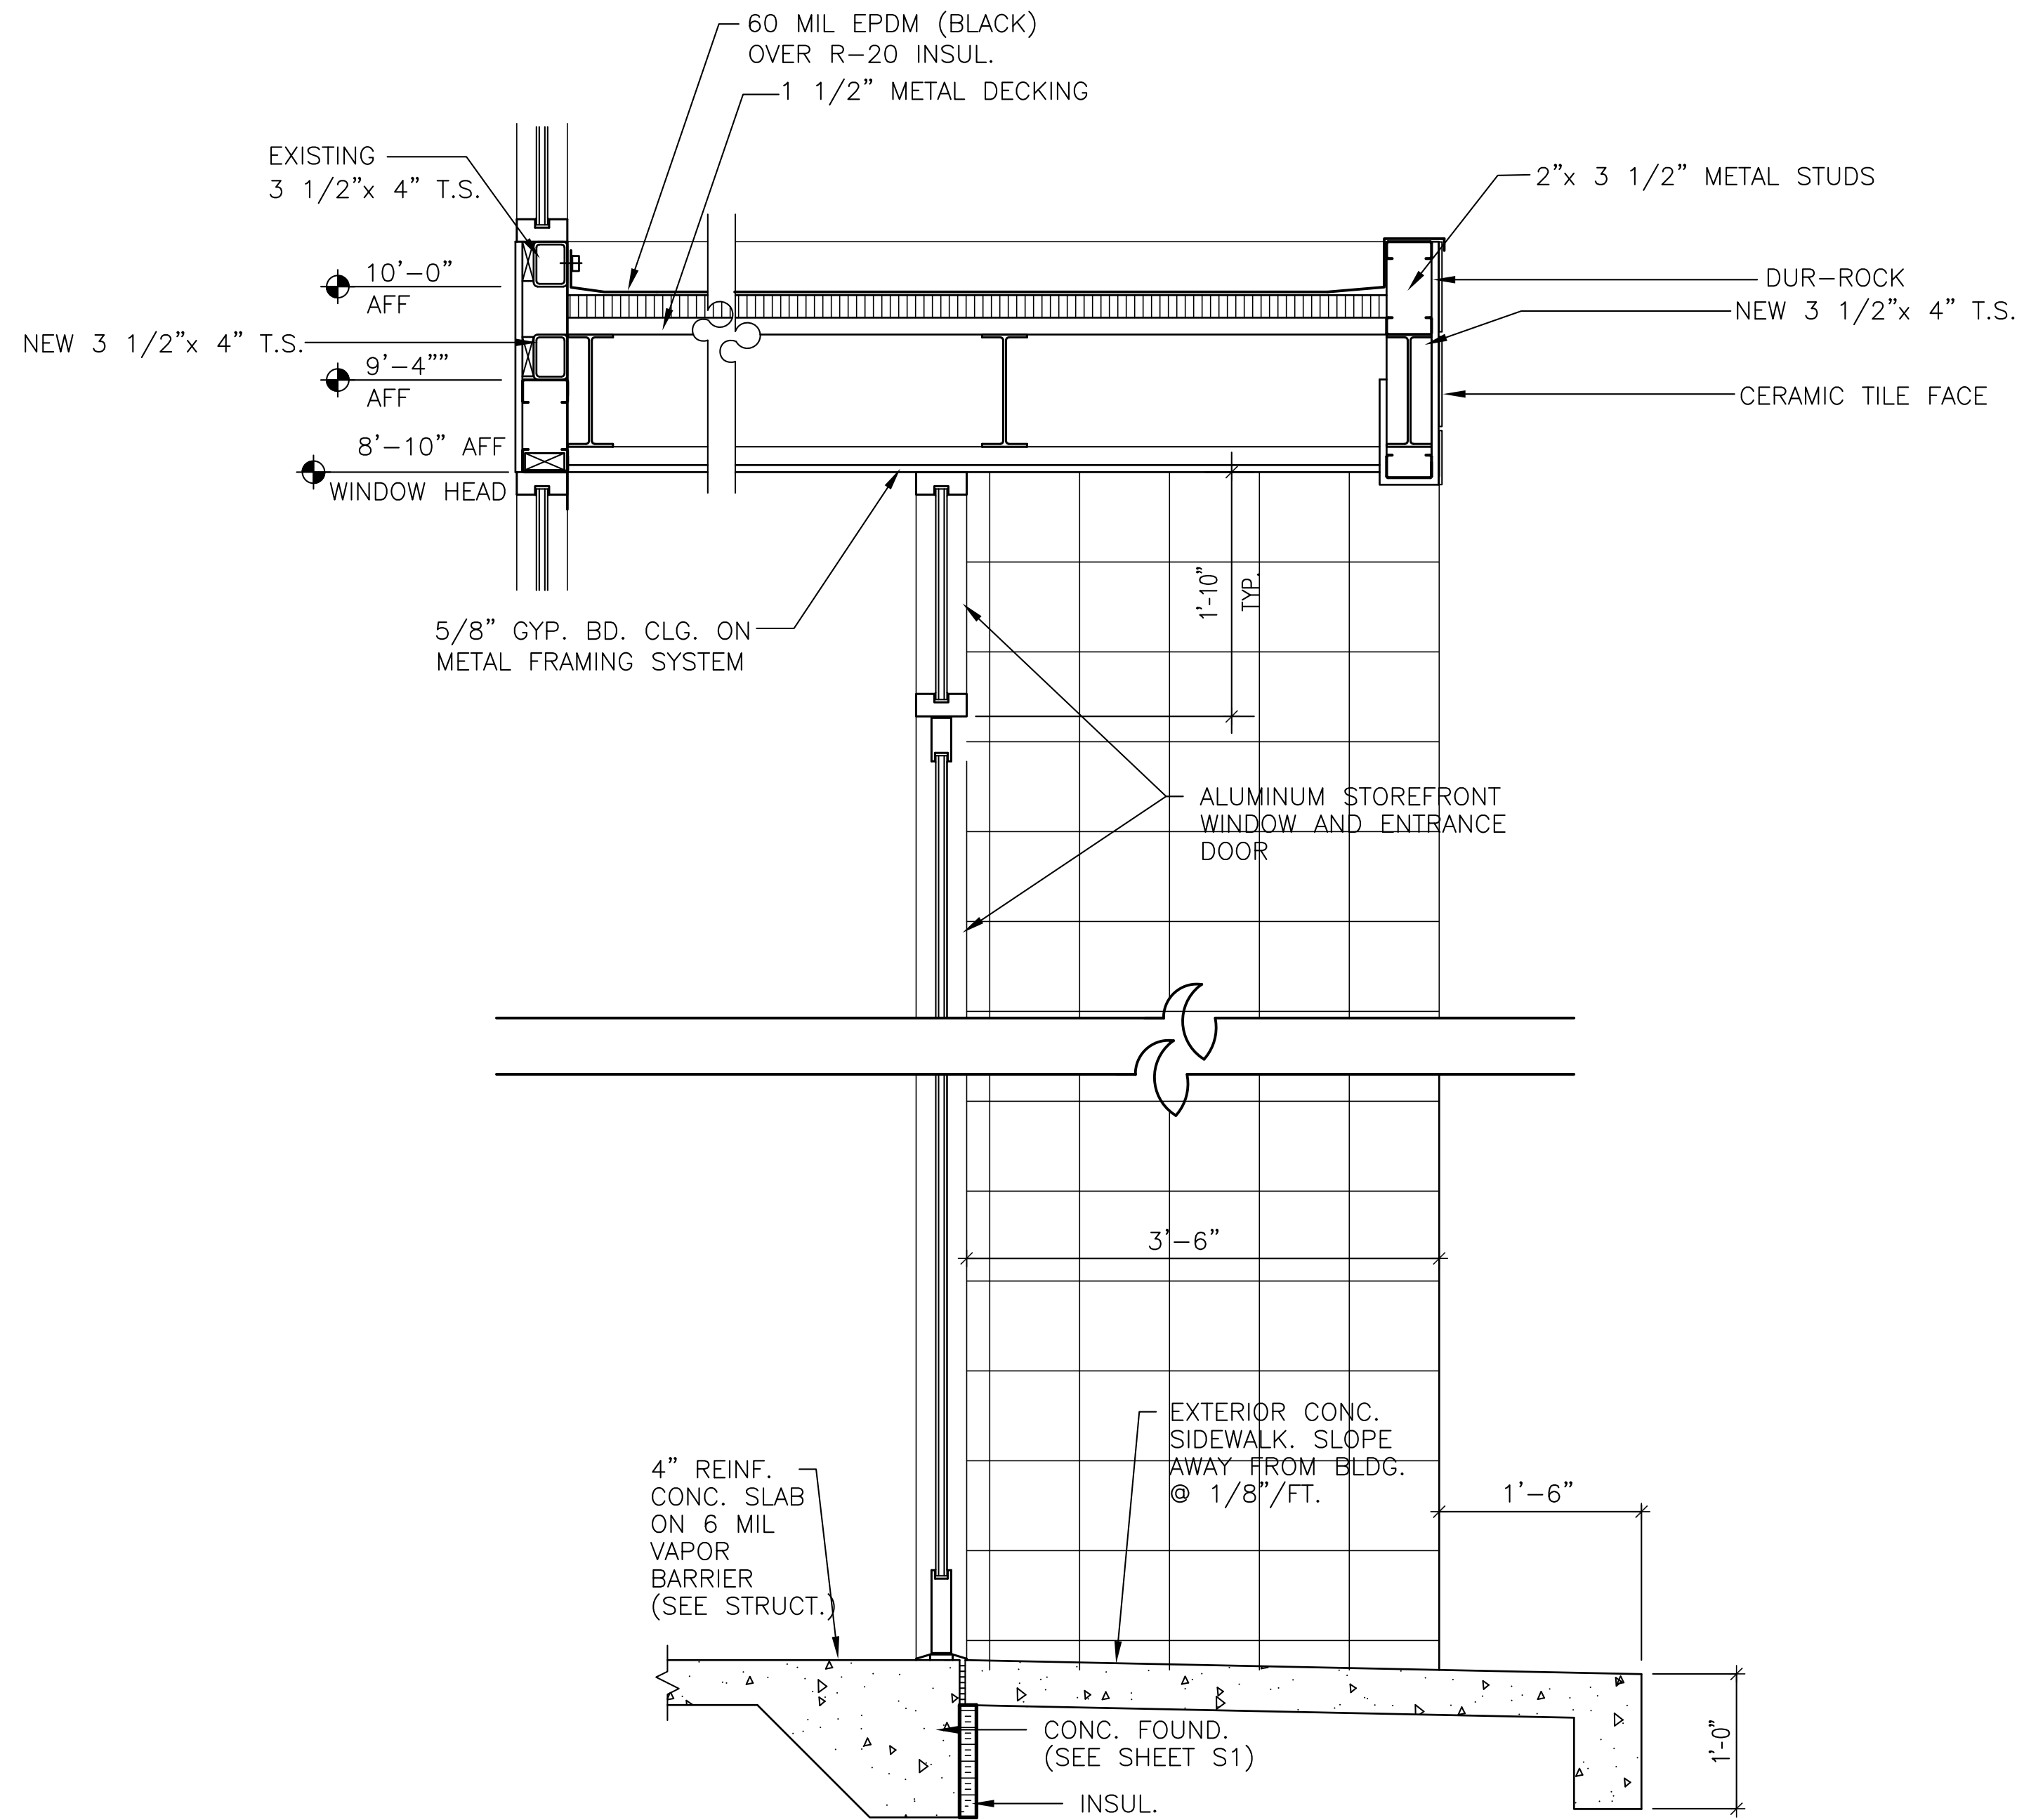

1
A3.4

WALL SECTION

1" = 1'-0"

DIMON INTERNATIONAL, INC
OFFICE RENOVATION, FARMVILLE, NC




J. Michael Dunn, A.I.A.

A R C H I T E C T
POST OFFICE BOX 1042 KINSTON, NC TEL (919) 527-6121 FAX (919) 527-1891

Issue Date 11-11-97
Revisions

A-3.4

D

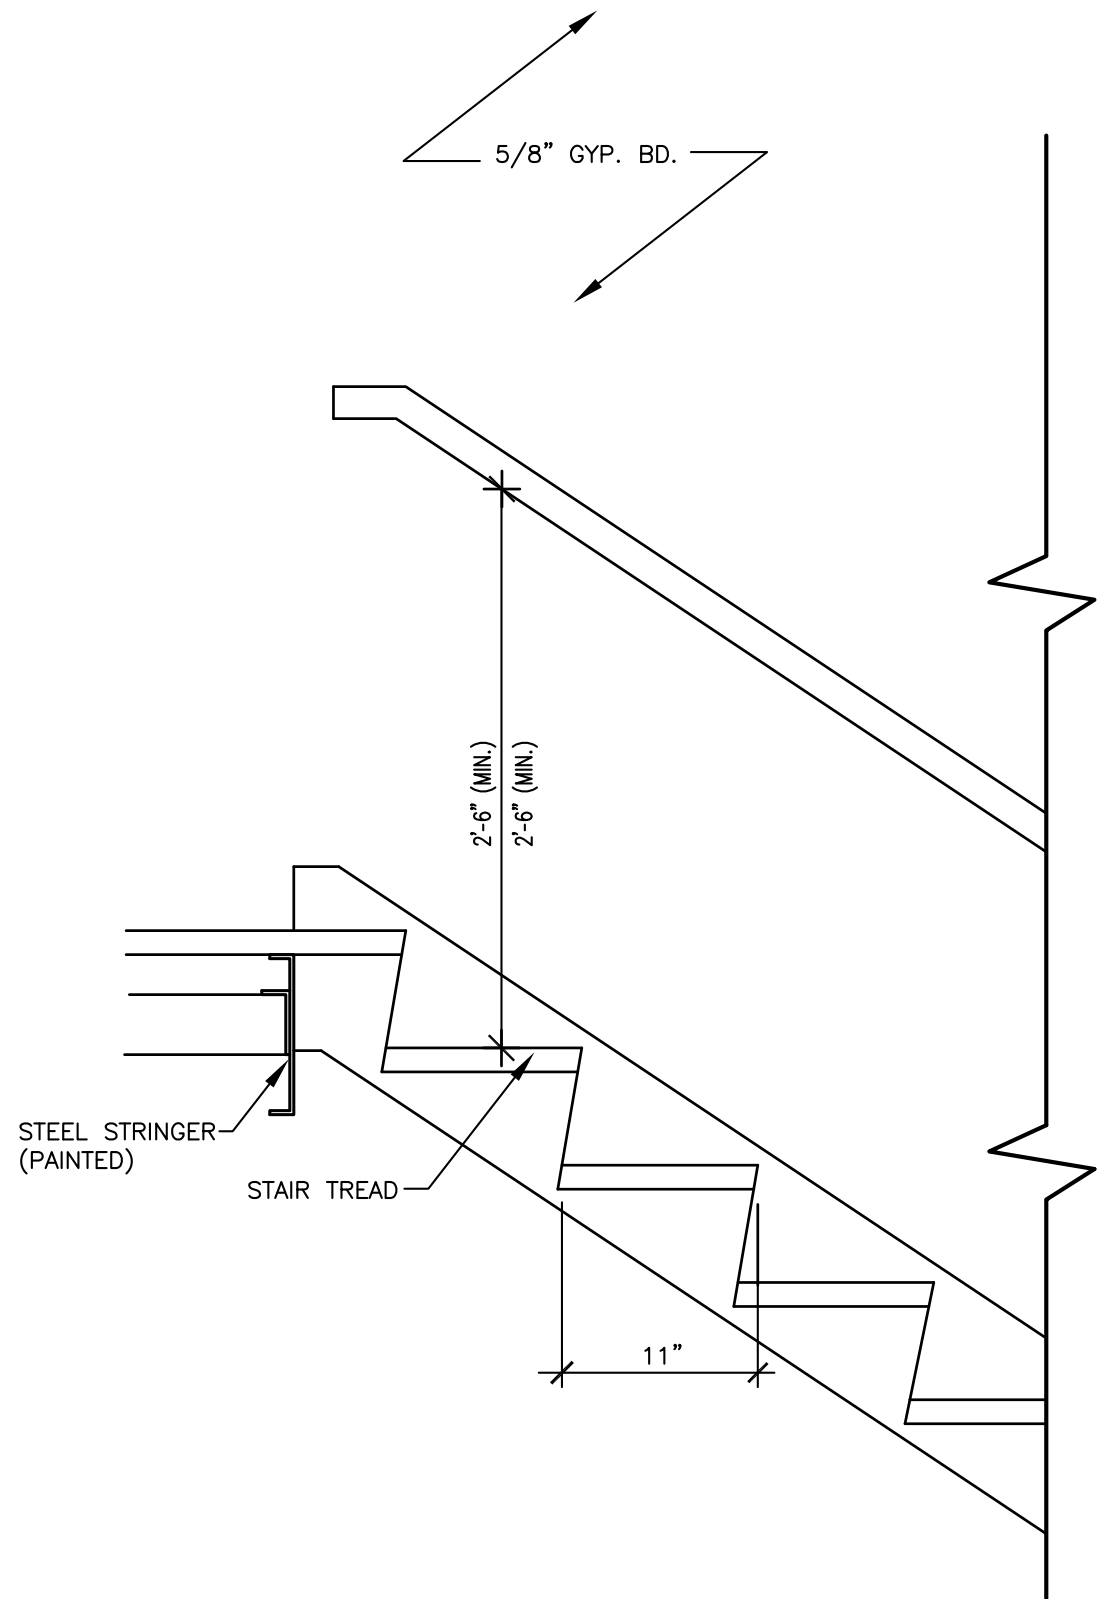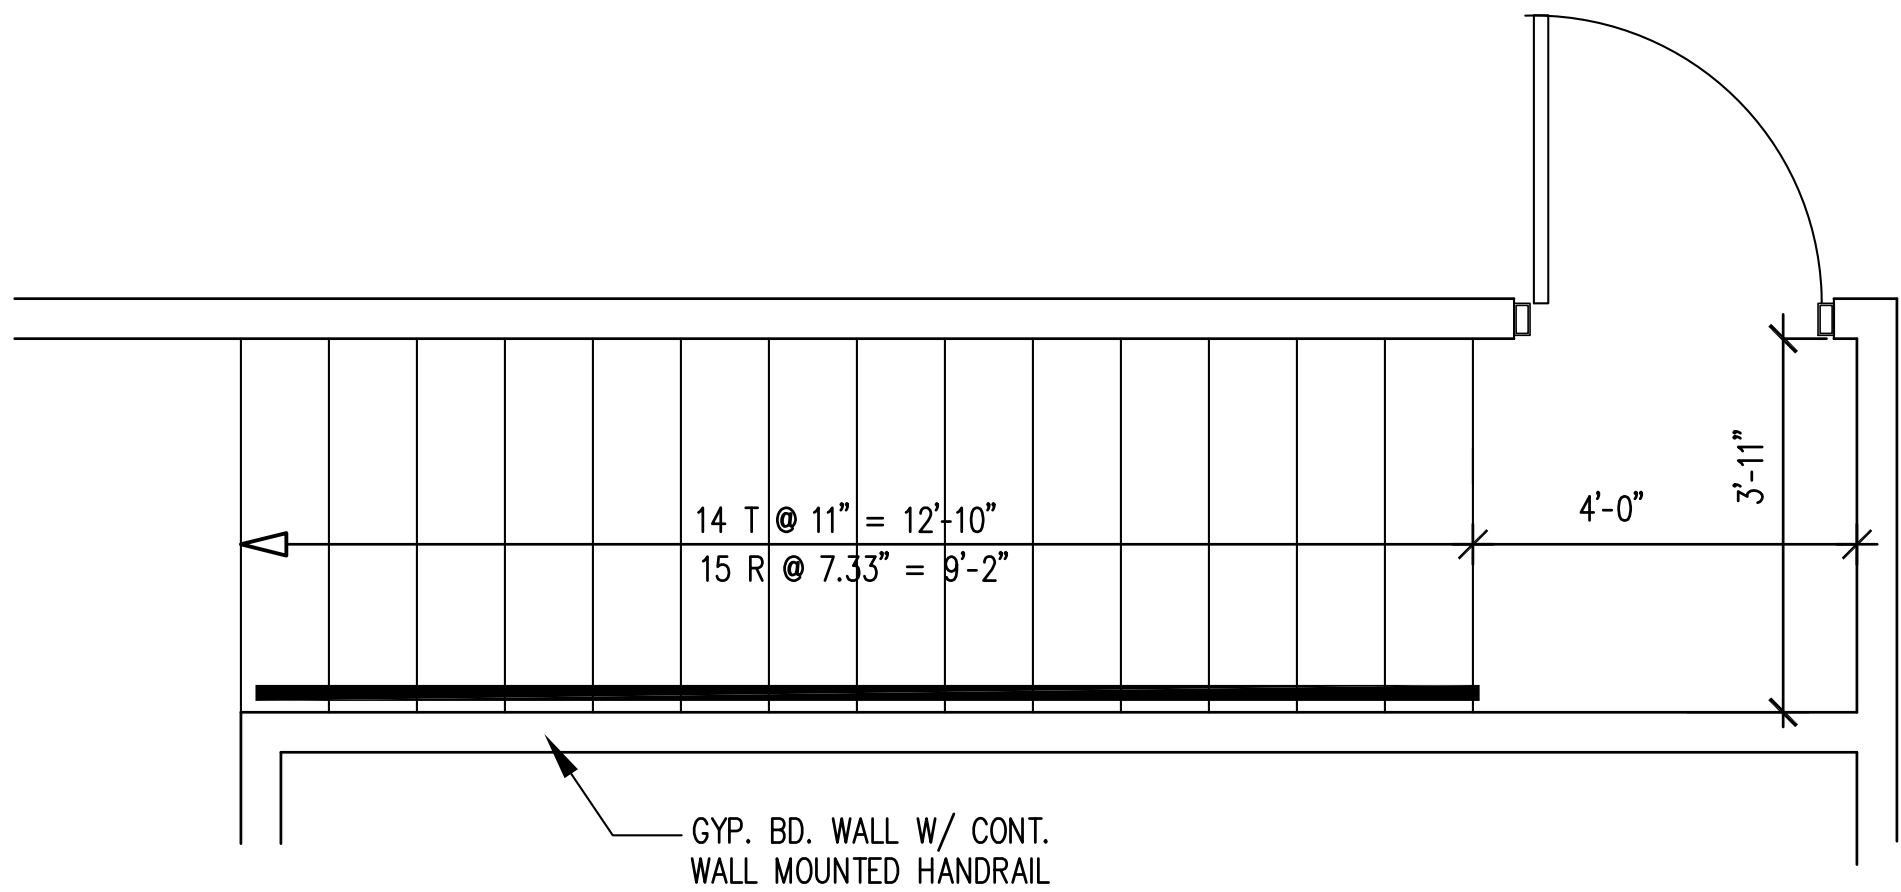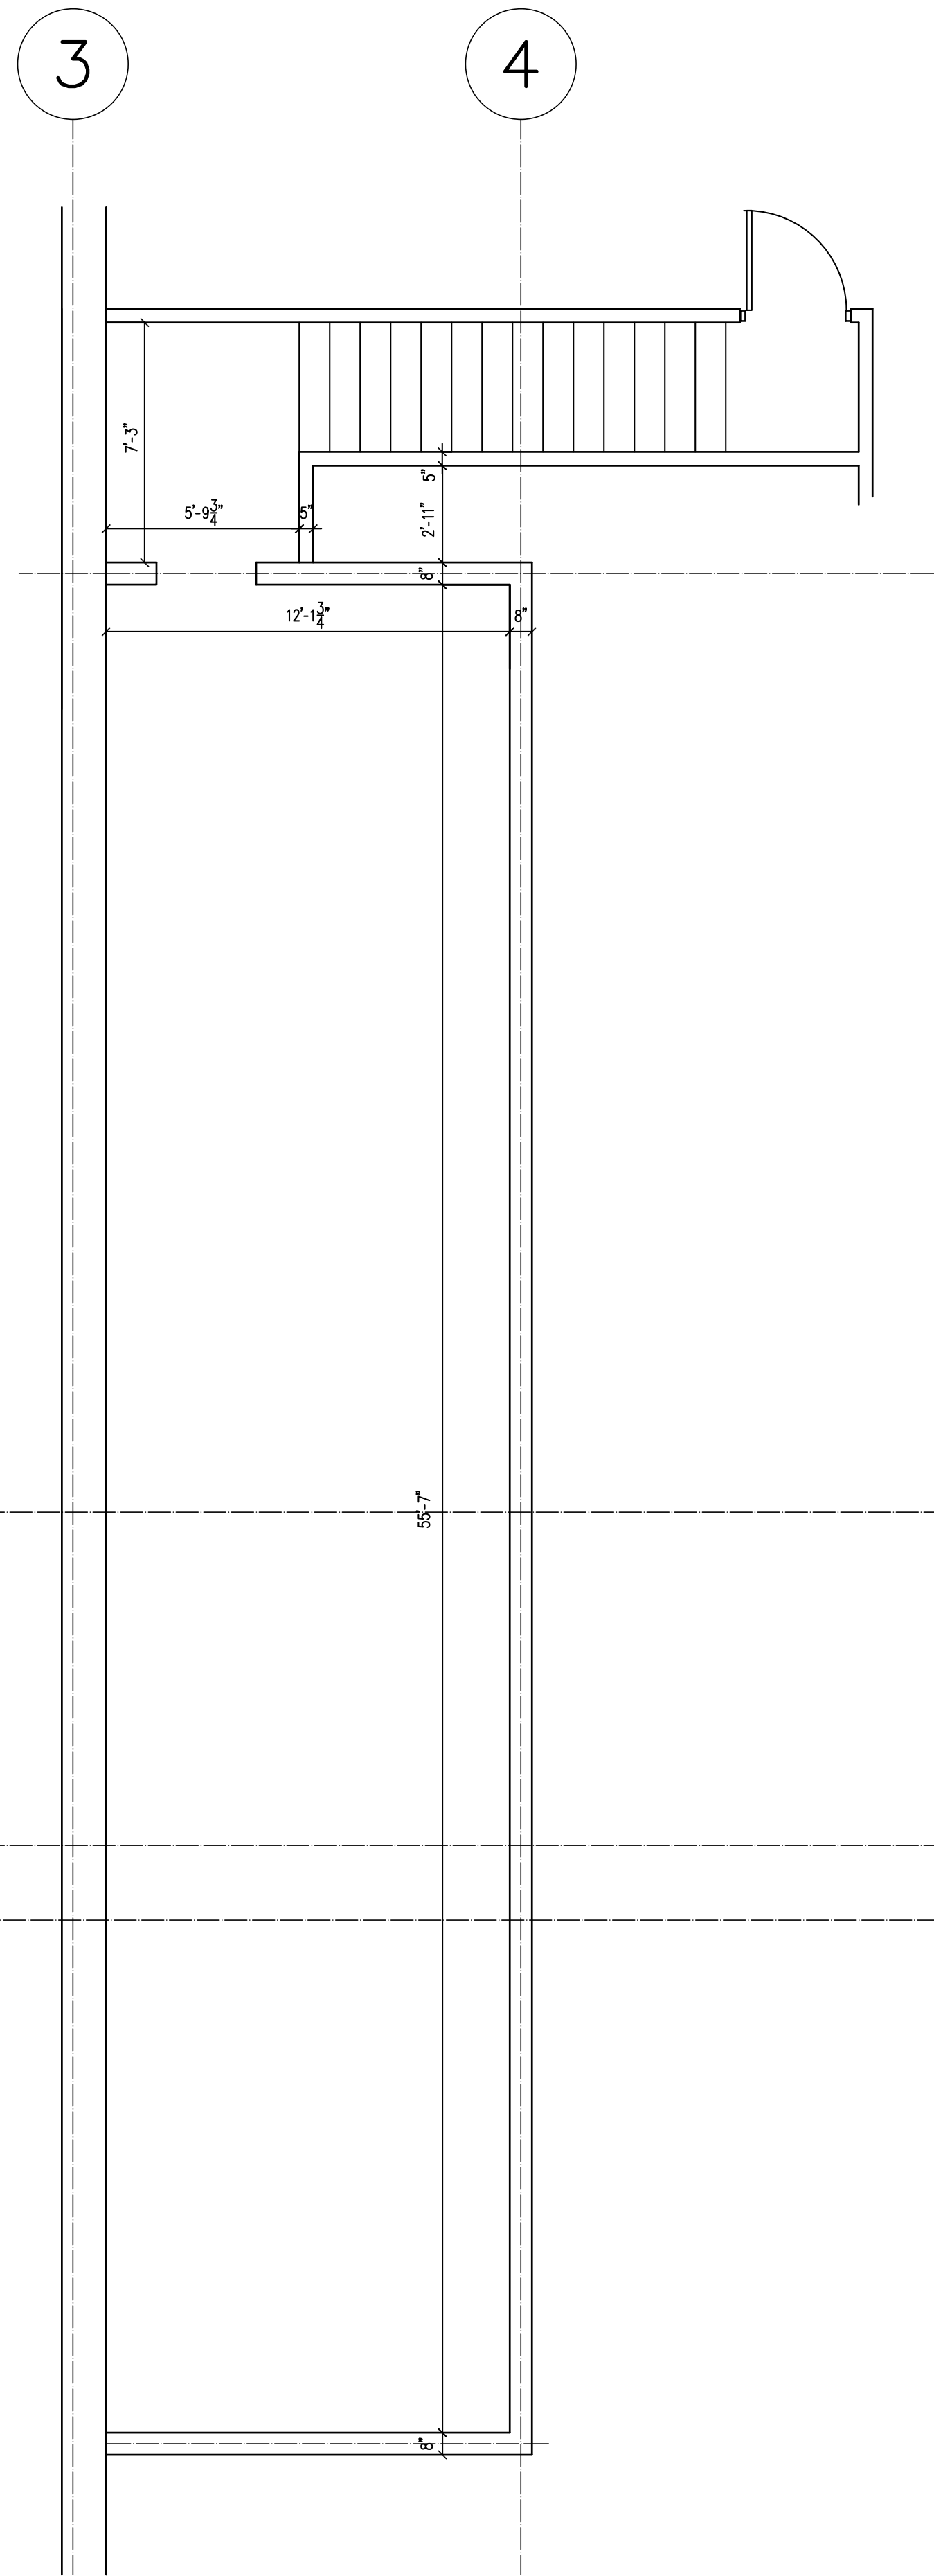

THIS DRAWING IS THE PROPERTY OF J. MICHAEL DUNN, ARCHITECT, P.A. THIS DRAWING IS NOT TO BE COPIED IN WHOLE OR IN PART. THIS DRAWING OR THE INFORMATION HEREUPON IS NOT TO BE USED ON ANY OTHER PROJECT AND MUST BE RETURNED TO J. MICHAEL DUNN, ARCHITECT, P.A. UPON REQUEST. COPYRIGHT 1997, J. MICHAEL DUNN, ARCHITECT, P.A.

J. Michael Dunn, A.I.A.

A R C H I T E C T

POST OFFICE BOX 1042 KINSTON, NC TEL: (919) 527-6121 FAX: (919) 527-1491

Issue Date 8-29-97

Revisions

A3.5

DIMON INTERNATIONAL, INC

OFFICE RENOVATION, FARMVILLE, NC

