


DRAFT
NOT FOR CONSTRUCTION
(OCTOBER 2023 REVISION)




114 MAIN STREET
FRONT ELEVATION

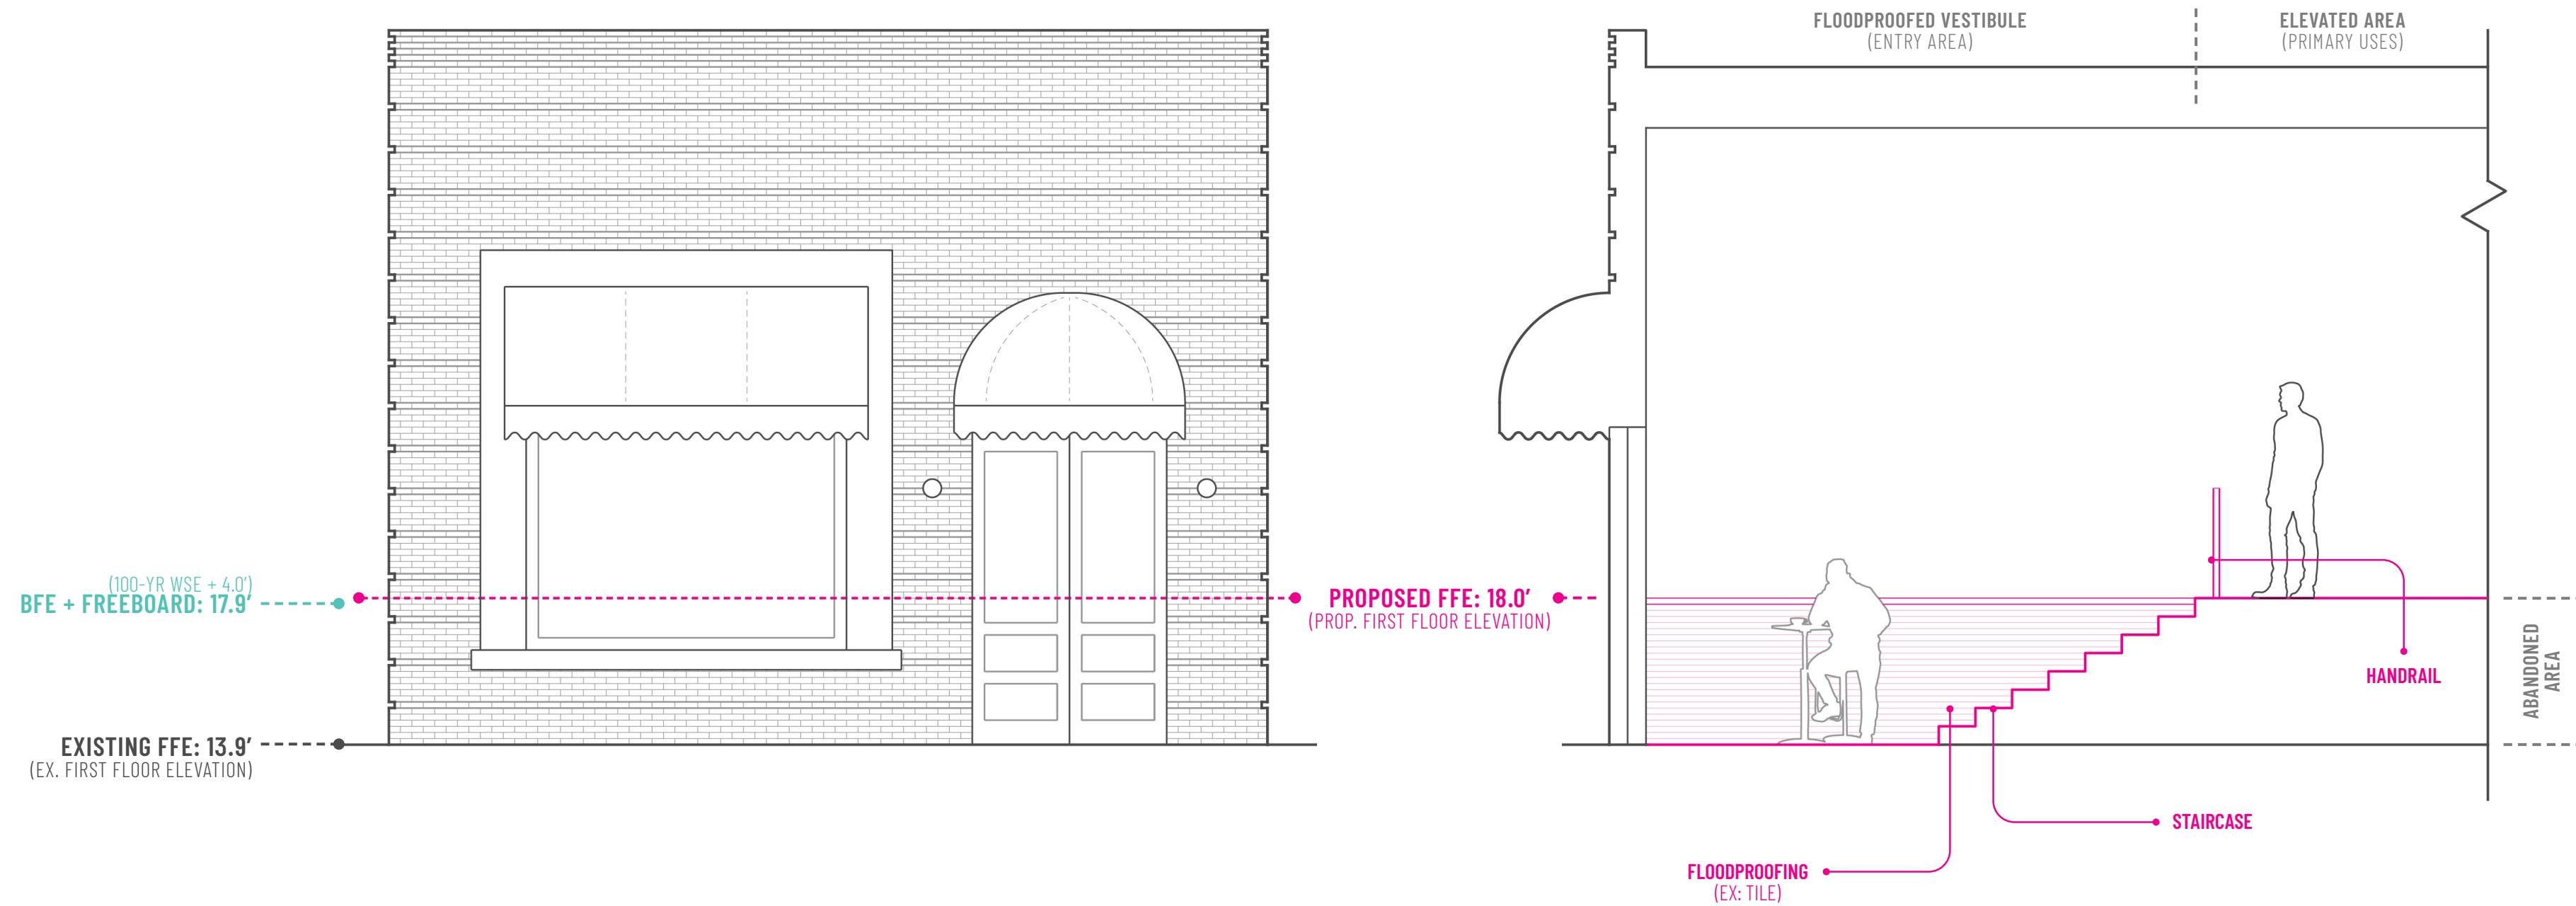


127 MAIN STREET

FRONT ELEVATION + INTERIOR SECTION

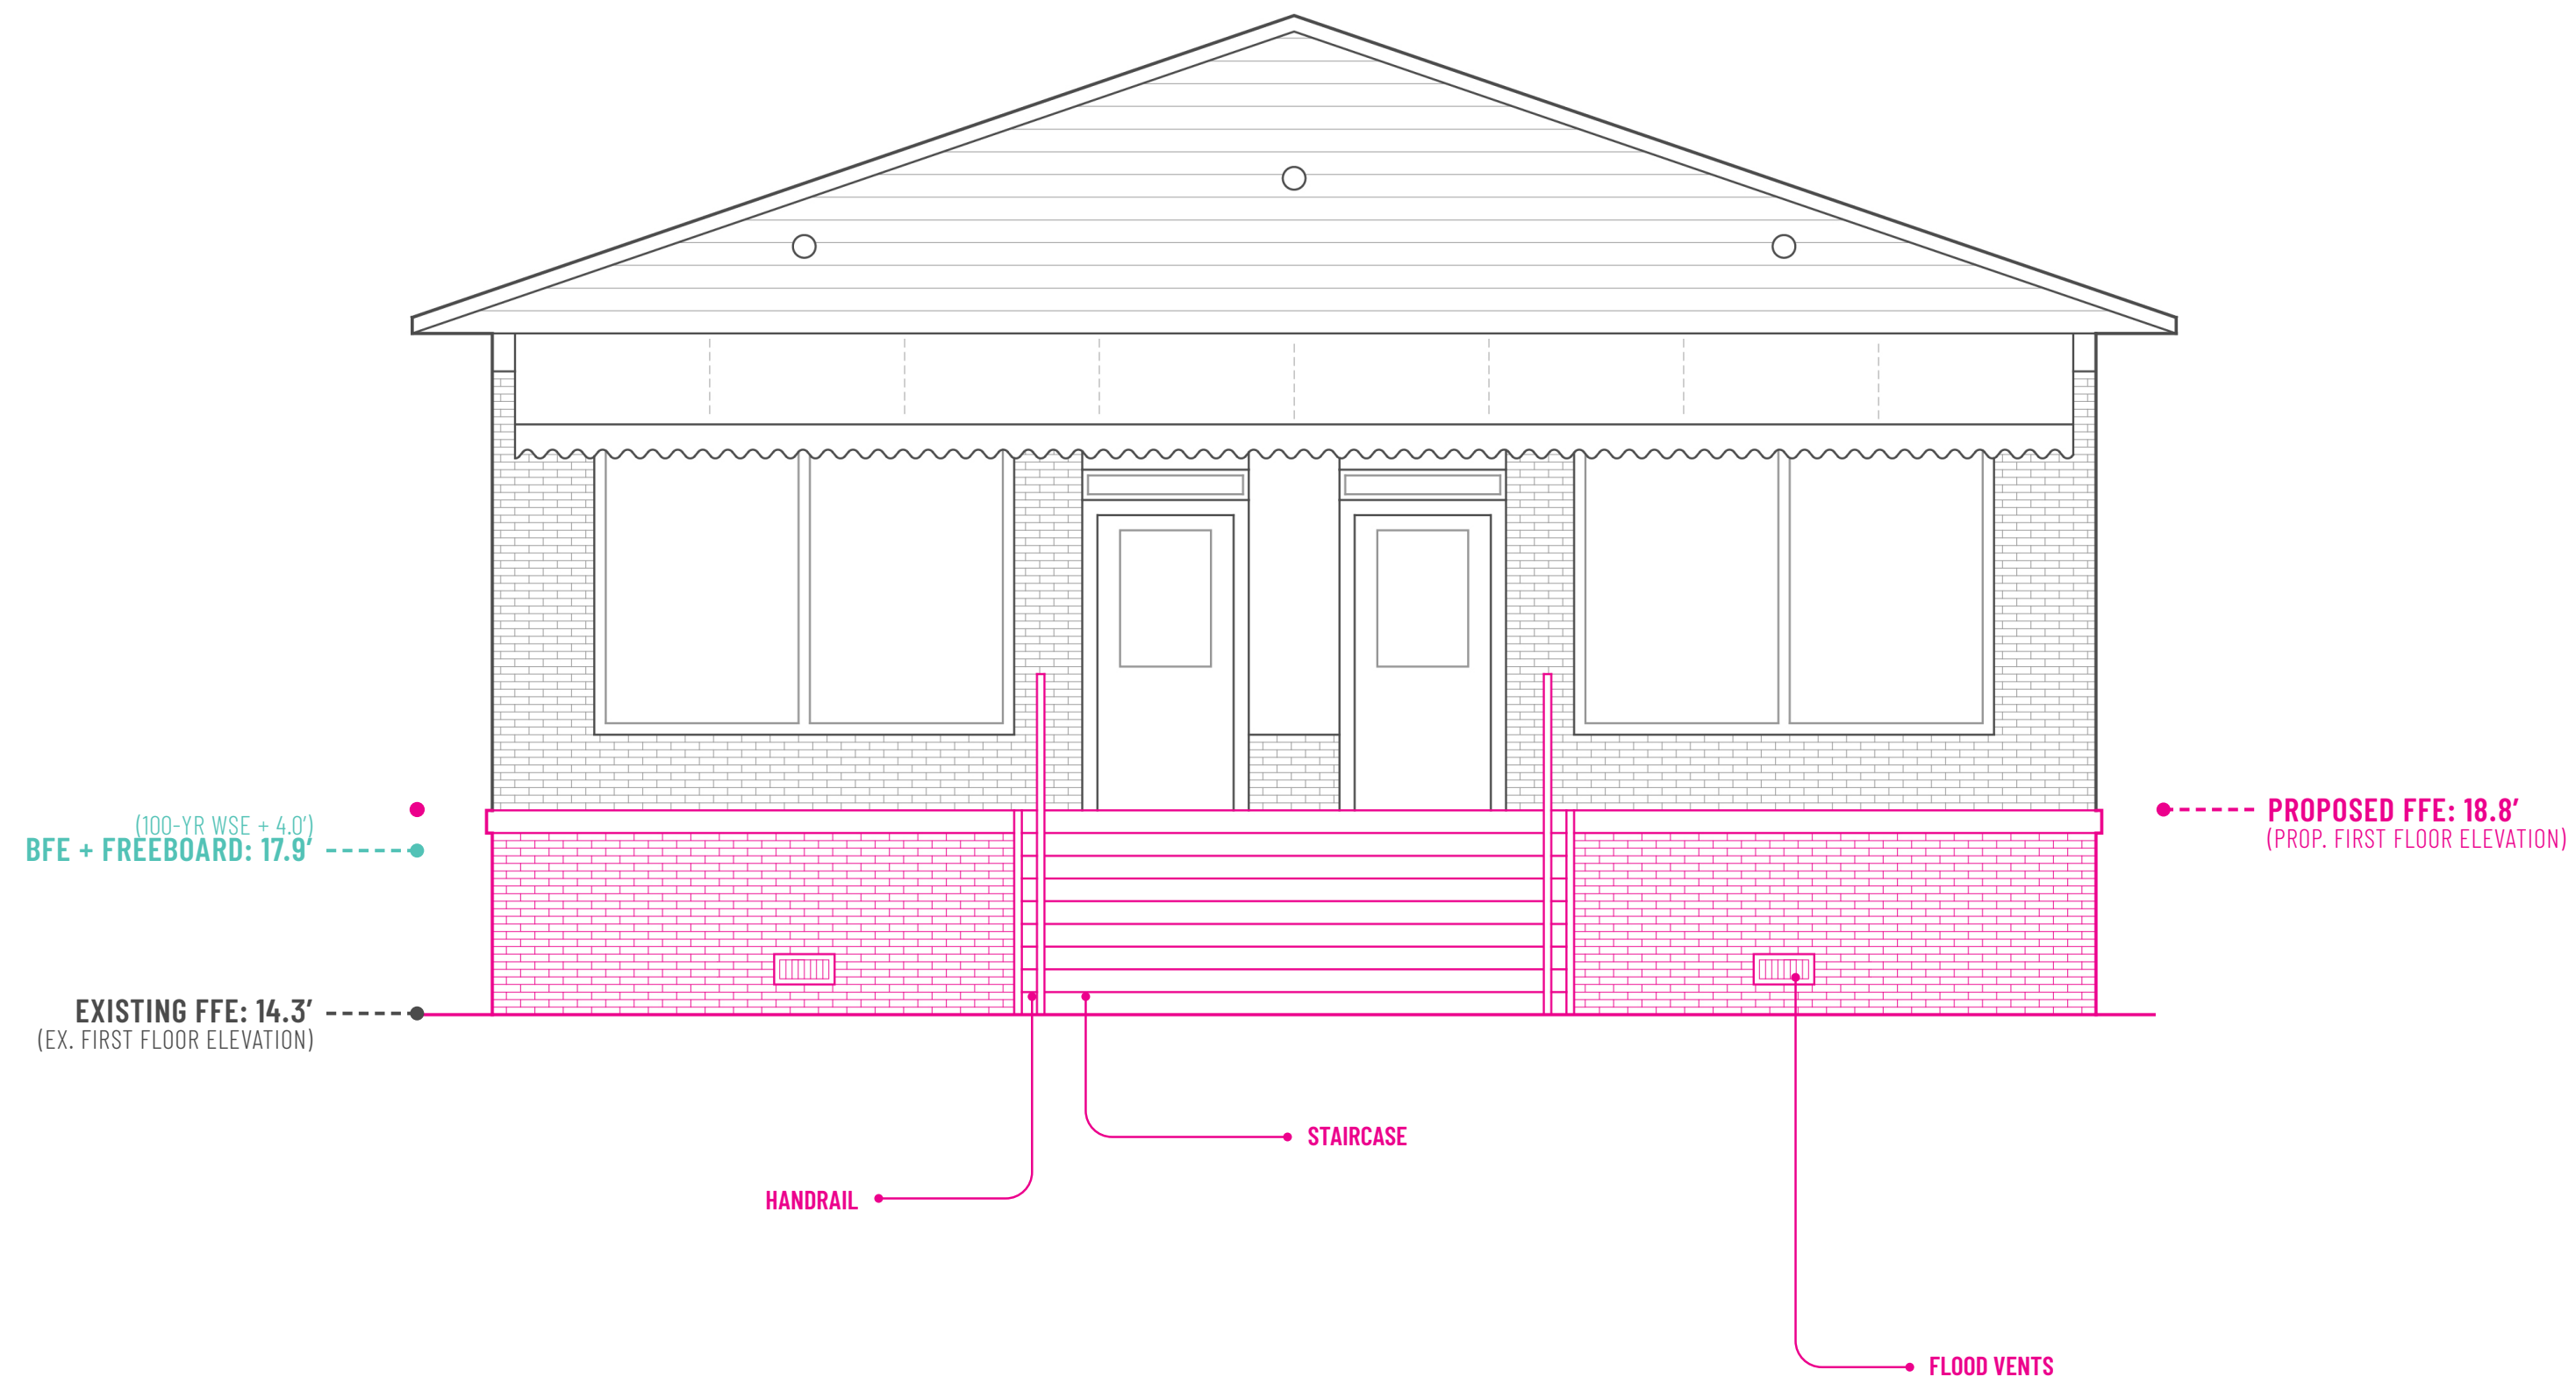


137 MAIN STREET
FRONT ELEVATION

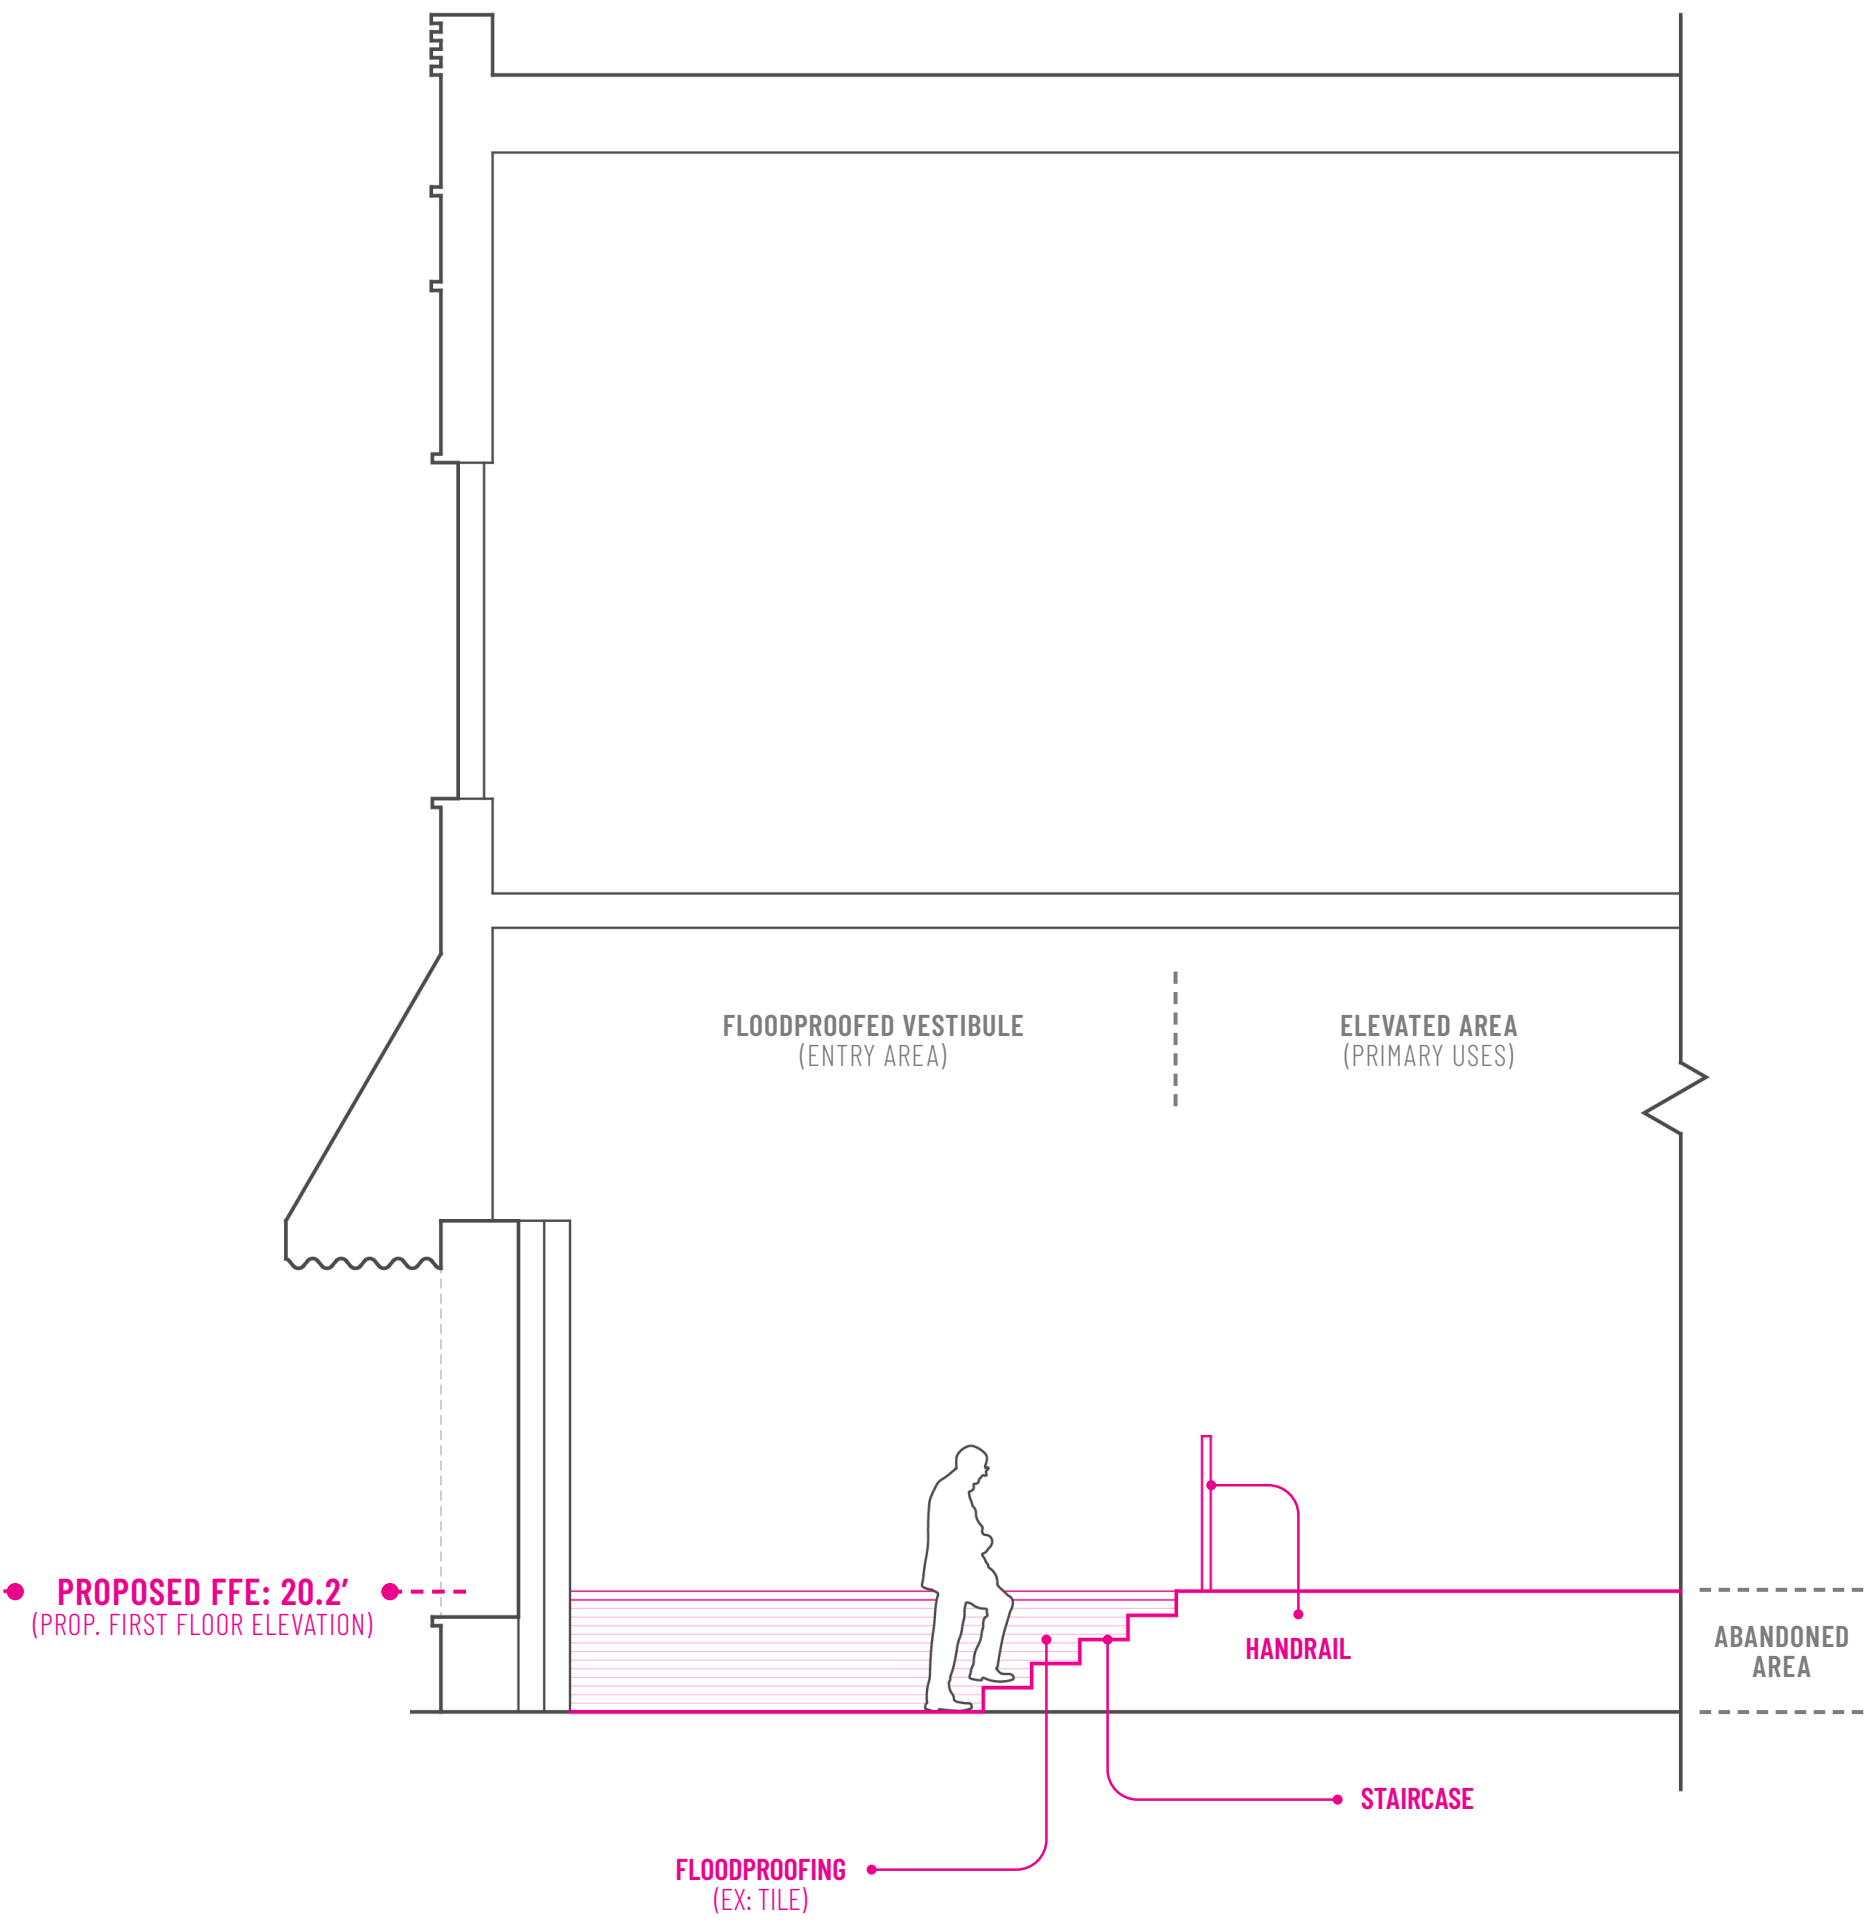


202 MAIN STREET

FRONT ELEVATION + INTERIOR SECTION

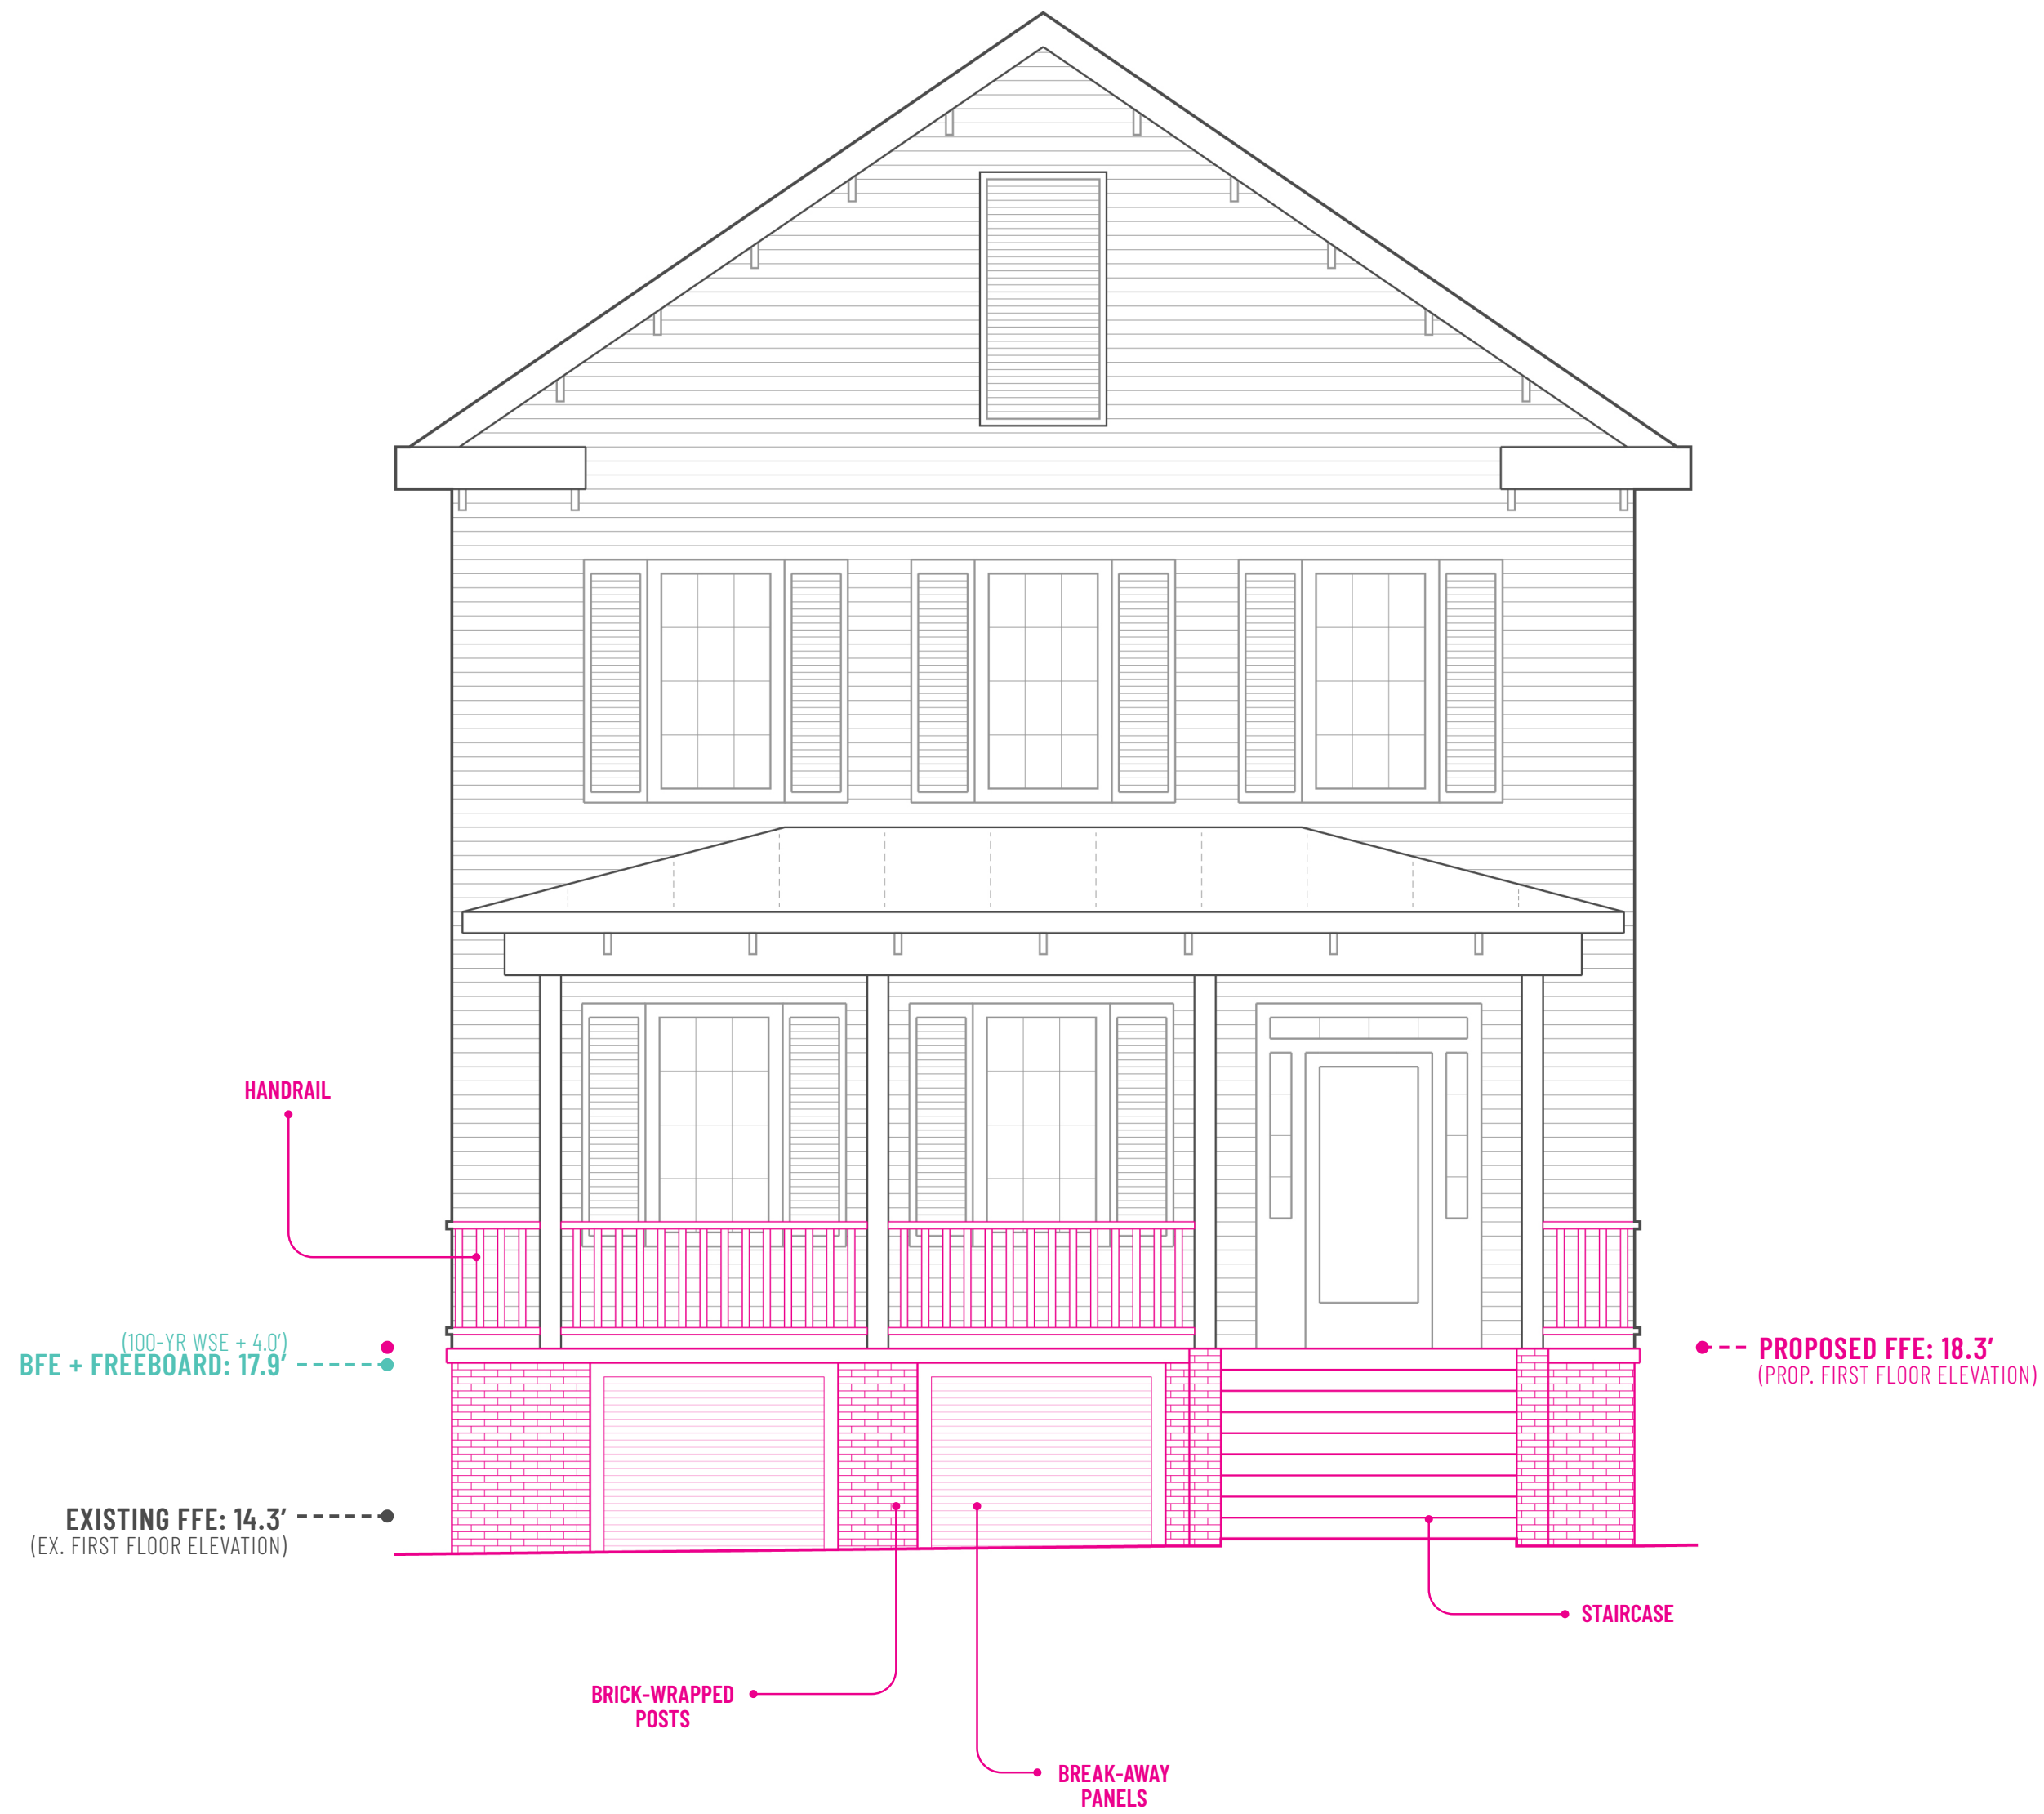

203 MAIN STREET
FRONT ELEVATION

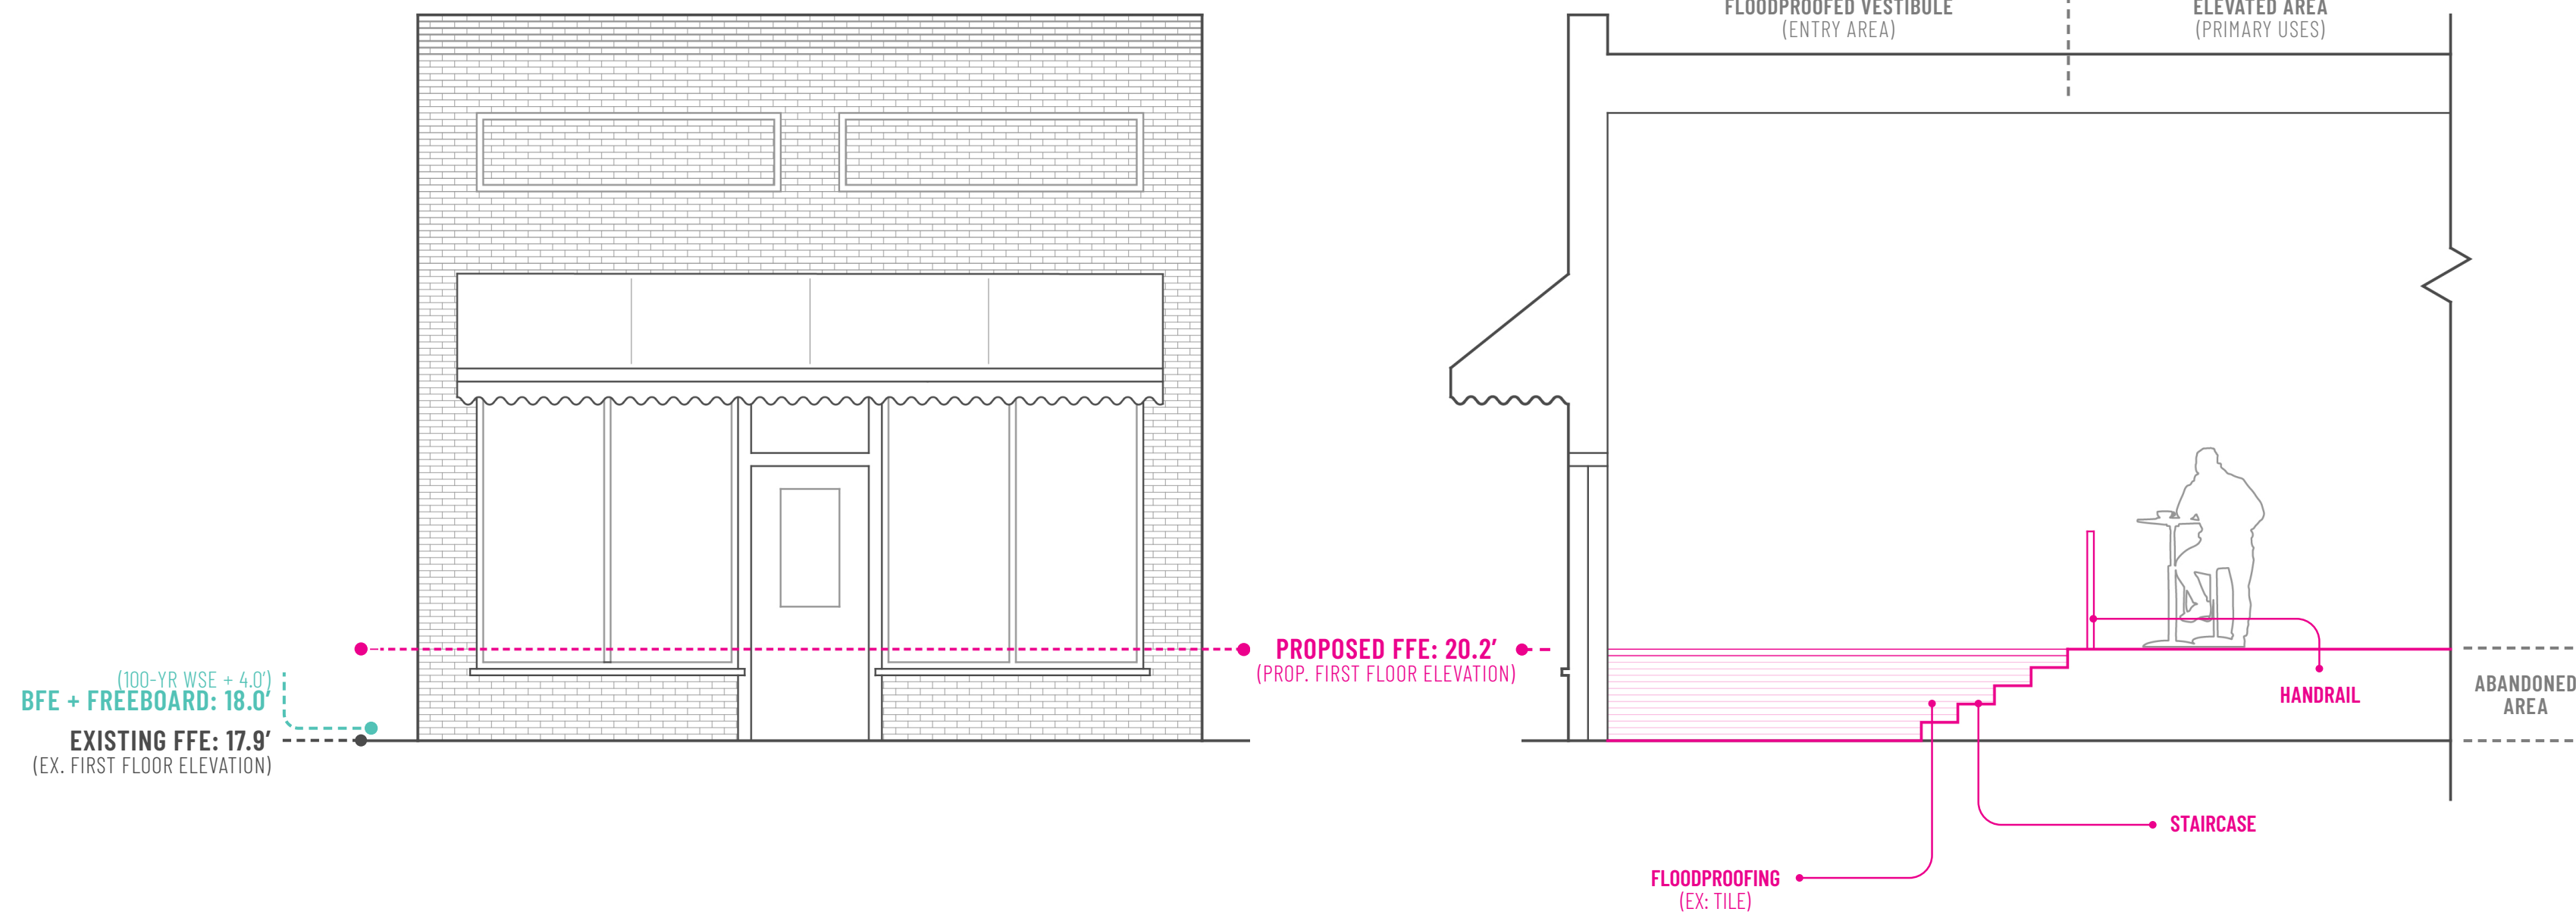

204 MAIN STREET

FRONT ELEVATION + INTERIOR SECTION