

**NOTICE TO BIDDERS/ADVERTISEMENT FOR BIDS**

Columbus County Schools (CCS) is accepting proposals for window replacements at West Columbus High School 7924 Andrew Jackson Hwy SW Cerro Gordo N.C. 28430. Proposals will be received at Plant Operations 89 School Rd. Hallsboro N.C. 28442 by mail, hand delivered or emailed to [tward@columbus.k12.nc.us](mailto:tward@columbus.k12.nc.us). until June 30, 2025 at 1pm Columbus County Schools reserves the right to reject any or all bids.

**Contractor Requirements**

All Contractors must hold the appropriate License(s) for work to be performed, Liability Insurance and Workers Compensation. Contractors not currently on the CCS approved Contractor list must provide references. All Contractors must schedule a site visit with a Facility Services designee at 910-642-0161.

**Scope of Work**

Replace existing metal framed windows with aluminum frames and insulated glass. See attached Specifications and Drawings

**Equipment Specifications**

See attached Specifications, Drawings and Pictures.

Estimated Project Timeline: \_\_\_\_ Days  
\_\_\_\_ Weeks  
\_\_\_\_ Months

Vendor: \_\_\_\_\_

Address: \_\_\_\_\_



Phone: \_\_\_\_\_

**Total Project Cost:** \_\_\_\_\_

Authorized Signature: \_\_\_\_\_

Date: \_\_\_\_\_

ROOFING & HVAC INFORMATION			
BLDG 001--MAIN CLASSROOM BLDG	BLDG 002--VOCATIONAL	BLDG 003 - VOCATIONAL	BLDG 004 - FIELD HOUSE
ROOF TYPE BUILT-UP ROOFING	METAL ROOF	BUILT-UP ROOFING	ASPHALT SHINGLES
ROOF DATE 2010 JROTC; 1992 MAIN BLDG & GYM; 2000 AUDITORIUM	1982	1986	2011
HVAC TYPE * MEDIA CENTER; ROOFTOP PACKAGED HEAT PUMPS; MEDIA CENTER ANNEX; SPLIT SYSTEM AC W/ STEAM HEAT COILS CLASSROOMS & CAFETERIA; 24,000BTU WINDOW UNIT HEAT PUMP; RESTROOMS; 5KW ELECTRIC HEAT; GYM; 100,000 BTU PACKAGED COOLING AT LOCKERS & ANNEX; 100,000 BTU PACKAGED COOLING AT STEAM HEAT COILS; AUDITORIUM; 60 TON CHILLER; WEL MANN STEAM HEAT	FUEL OIL FURNACE; SPLIT SYSTEM HEAT PUMPS	ROOF TOP PACKAGE HEAT PUMPS	SPLIT SYSTEM HEAT PUMPS
HVAC DATE 1993 JROTC; 1995 MAIN BLDG; 1991 MEDIA CTR & ANNEX; 1992 GYM; 2000 COOLING; 2000 STEAM HEAT COILS & BLACK BOX; 2000 AUDITORIUM HEAT; 2011 AUDITORIUM COOLING	1992	2001	2007

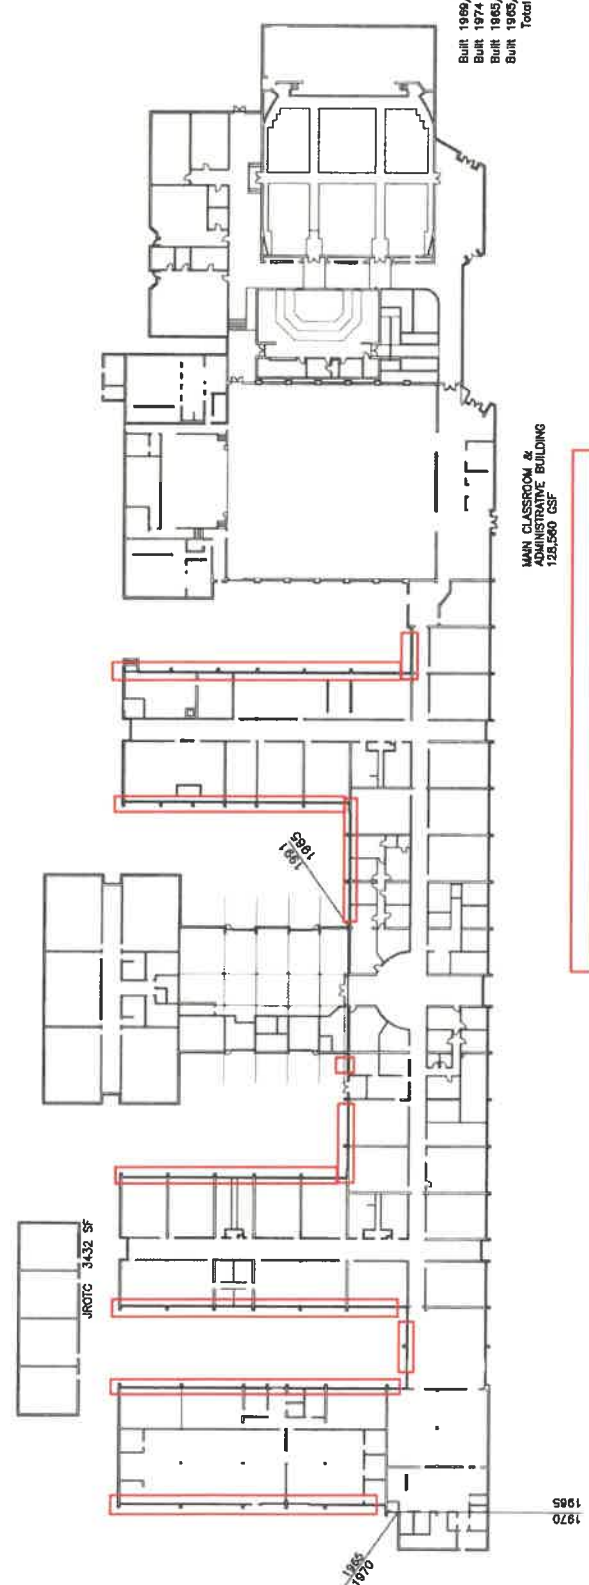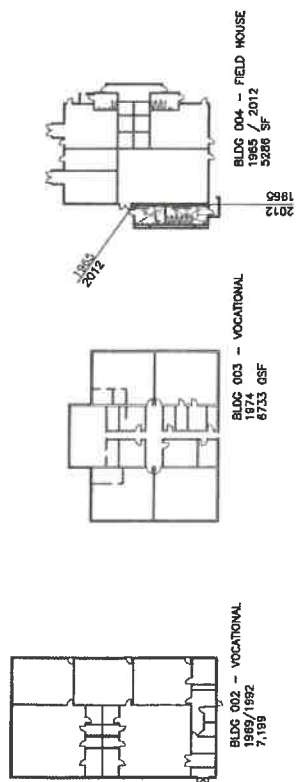

Built 1969/1992 Gross Square Footage 7,190  
 Built 1974 Gross Square Footage 6,733  
 Built 1985/2012 Gross Square Footage 5,286  
 Built 1985/1970/1991 Gross Square Footage 128,560  
 Total Gross Square Footage 147,778

# WINDOW REPLACEMENTS

Scale		Acresage of Site		Heating/Cooling		Water		Sewer	
1/8" = 1' - 0"		30.65		Varies--see plan		County		County	
Name of Admin. Unit		Name of Building		Name of School		Building No.		Date of Drawing	
FILE NAME: 240-380-GSF		Varies		West Columbus High School		240-380		01-18-16	
				Street Name/No. 7294 Andrew Jackson Hwy		Unit and School No. 240-380		Date of Revisions	
				Mail Address Cerro Gordo, NC 28430				07-18-16	

LEGEND	
X	Water Main
●	Electrical Panel
ASST PRINC	Storage
BK STD	STO
CAF	TL
CL	TR
ELEC	Work Room
MECH	TO
MEC	CDR
PRINC	CONF
RECP	DW
	LIB
	WASH
	AUD
	PREP
	SCIENCE
	PREP
	AREO
	CHEM
	Chemical Storage

LEGEND	
X	Water Main
●	Electrical Panel
ASST PRINC	Storage
BK STD	STO
CAF	TL
CL	TR
ELEC	Work Room
MECH	TO
MEC	CDR
PRINC	CONF
RECP	DW
	LIB
	WASH
	AUD
	PREP
	SCIENCE
	PREP
	AREO
	CHEM
	Chemical Storage



