


BARRETT ST

MCNEILL ST

RAY ST

SAUNDERS ST

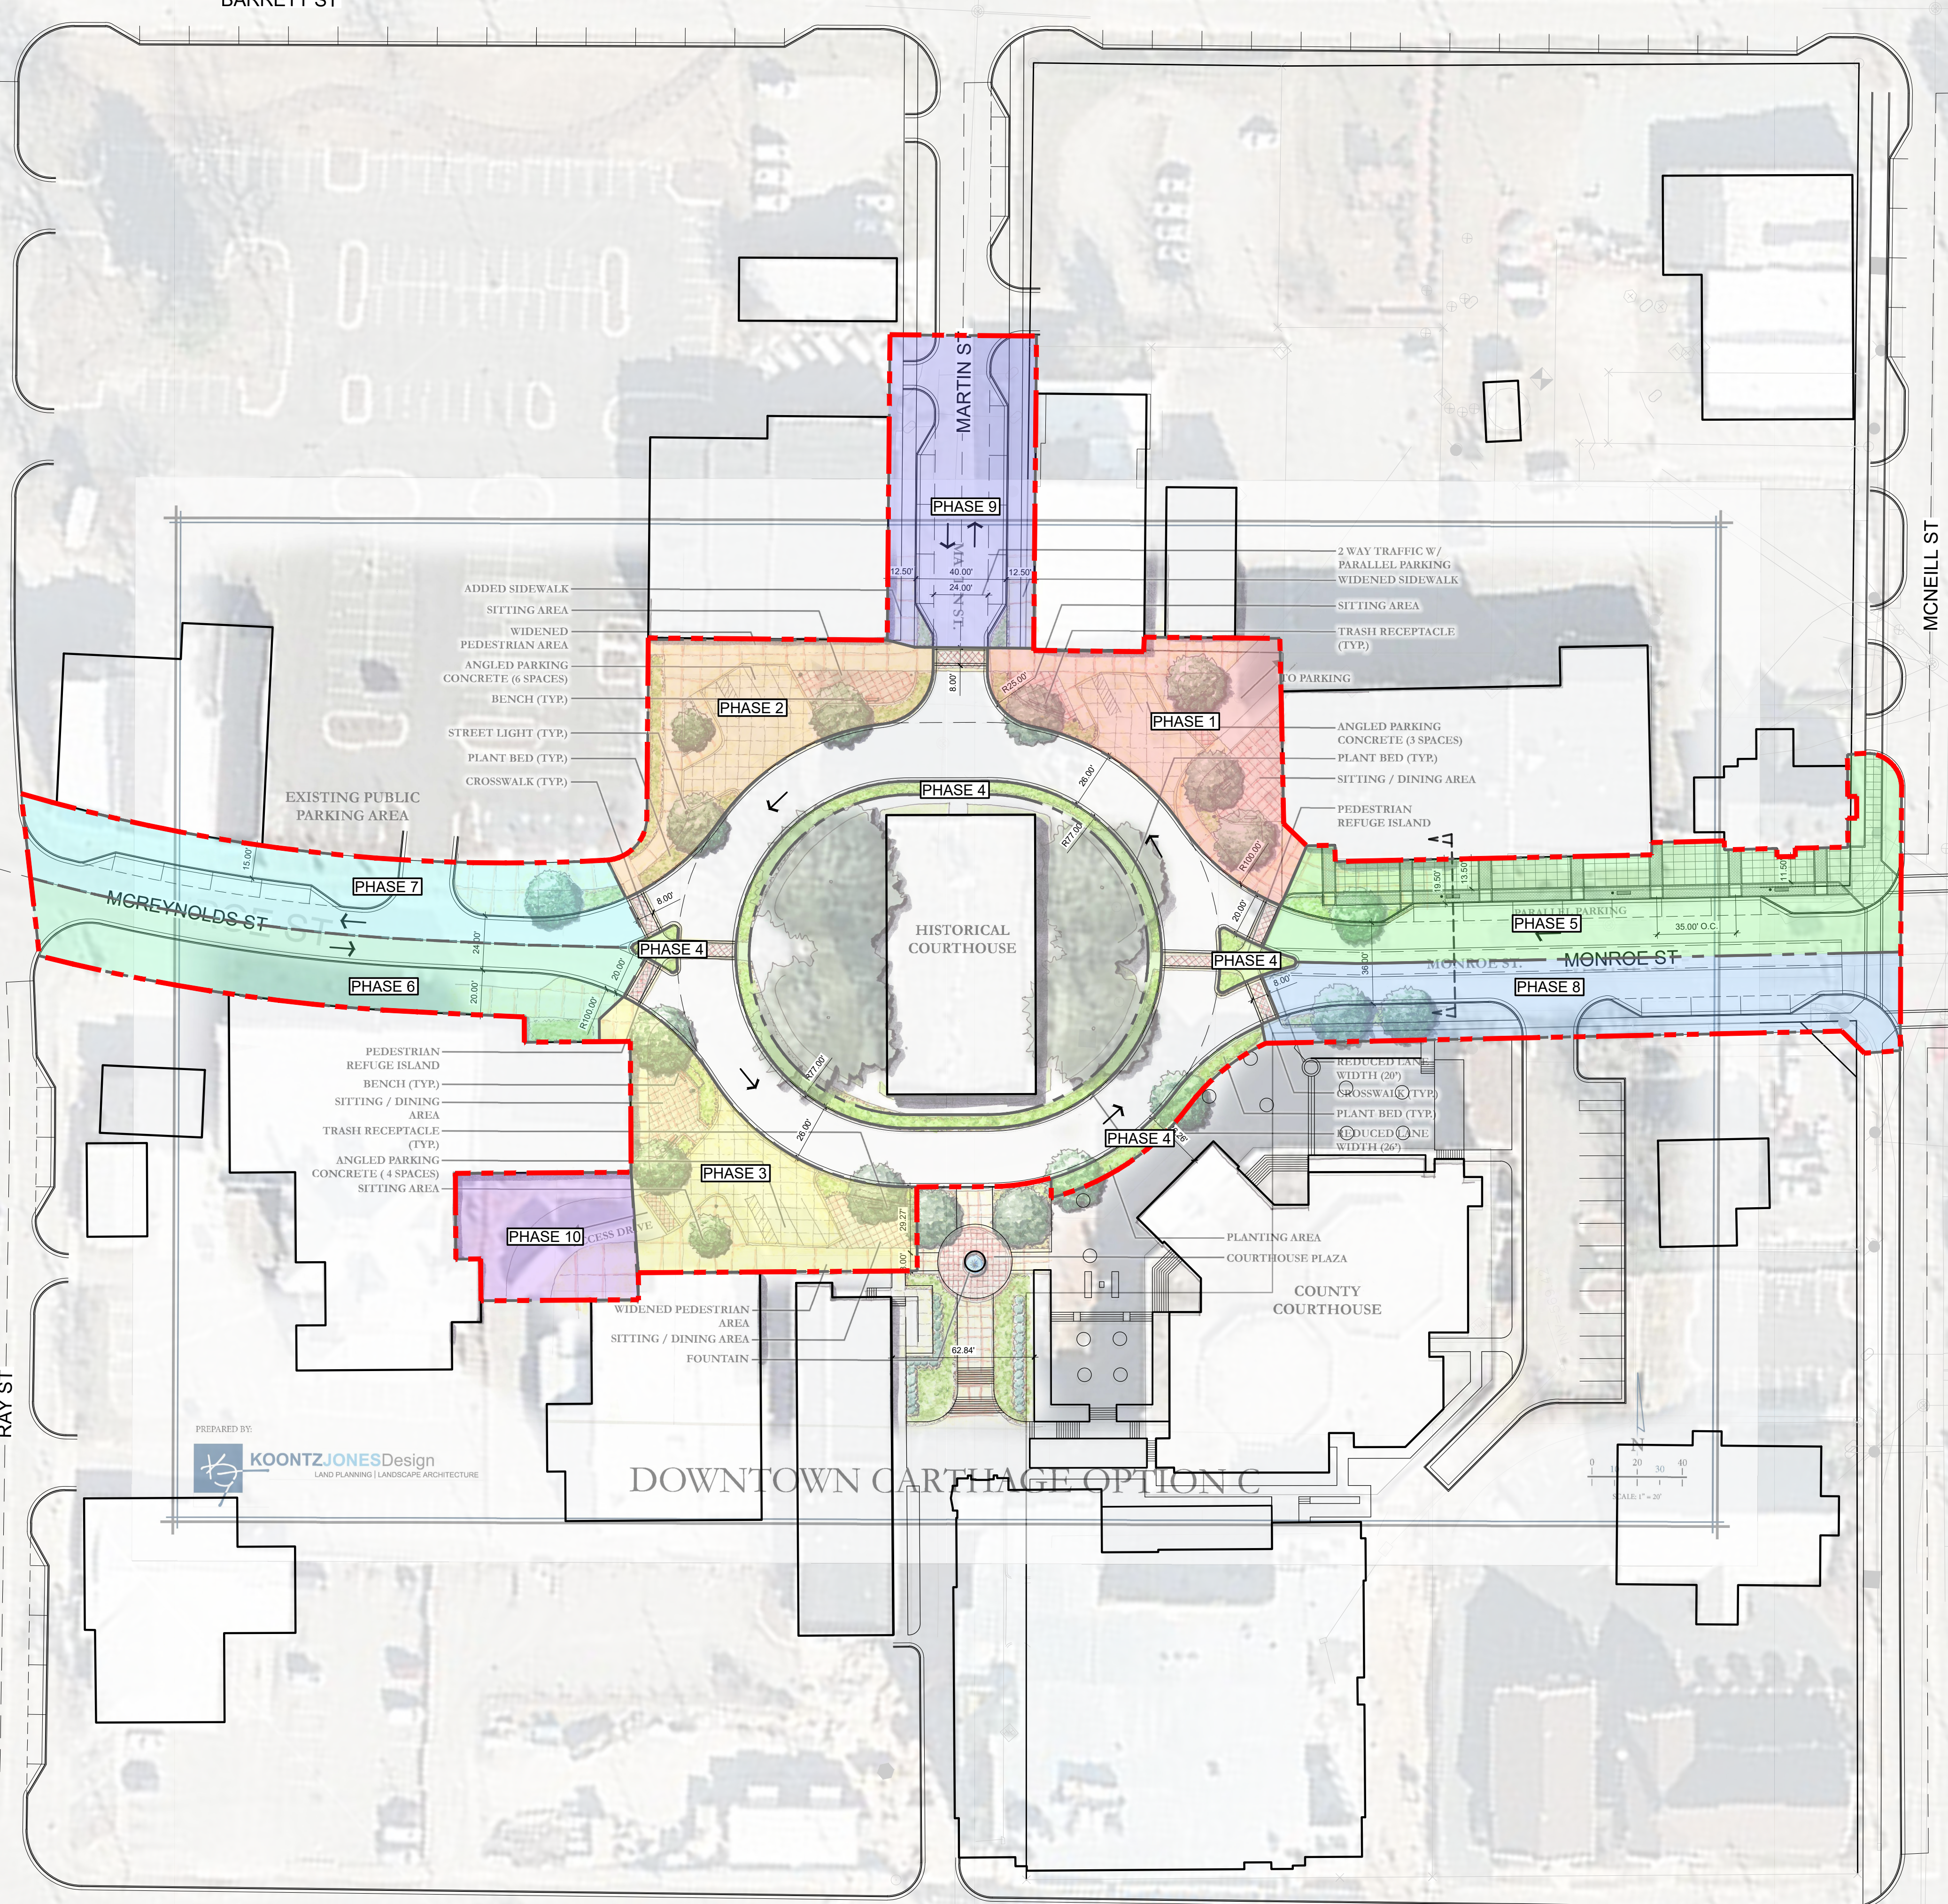

PREPARED BY  
 **KOONTZ JONES Design**  
 LAND PLANNING | LANDSCAPE ARCHITECTURE

DOWNTOWN CARRIAGE OPTION C

